

**SDU Development Information**

Development Name:  
BLEFARI ASTON HILLS  
Developer Company:  
LANSER DEVELOPMENTS NO. 1 Pty Ltd  
Development Address:  
SIMS RD, MOUNT BARKER SPRINGS SA 5251 AUSTRALIA  
Authorised Rep:  
ANTHONY FLETT  
Phone: 8406 1300  
E-Mail: AFLETT@GREENHILLAUSTRALIA.COM.AU  
nbn Reference Number: AYCA-5PIRPM  
Stage Number: 3  
Design Revision: A

**BILL OF MATERIAL**  
NO OF LOTS: 37

PITS		DUCTS		
SIZE	QTY	SIZE	QTY	MTRS
2	5	P100	11	394.6
5	9	P50	5	119.8
6	1	P20	34	488.7
8	0			
9	0			

TOTAL NUMBER OF PITS: 15  
TOTAL NUMBER OF MANHOLES: 0  
TOTAL NUMBER OF CONDUITS: 50  
TOTAL LENGTH OF CONDUITS: 1003.1




**\*\*ATTENTION\*\***  
CONSTRUCTORS DO NOT change or alter job specifications unless first checking with designer.

REV	DATE	DRAFTER	DESCRIPTION	APPROVED
C	12.12.18	L. HEWETT	ISSUED FOR APPROVAL	K. DICKSON-ABBOTT
B	05.11.2018	L. HEWETT	ISSUED FOR APPROVAL	K. DICKSON-ABBOTT
A	05.10.2018	L. HEWETT	ISSUED FOR TENDER	K. DICKSON-ABBOTT

NBNC APPROVAL RECORD:  
SIGNATURE \_\_\_\_\_ DATE \_\_\_\_\_  
 DD  
 WD  
 AB  
QUALITY RECORD:  
NBNC DISCLAIMER:  
THIS DOCUMENT HAS BEEN PREPARED SOLELY FOR THE USE OF NBNC LIMITED (ABN 86 136 533 74.1) FOR USE IN MAINTAINING NBNC FACILITIES. IT HAS NOT BEEN CREATED FOR ANY OTHER USE. IT SHOULD NOT BE SCALED TO LOCATE NBNC ASSETS. NO WARRANTY IS GIVEN THAT THE INFORMATION IS ACCURATE OR COMPLETE.

**GREENHILL**  
Level 1, 64 Hindmarsh Square  
Adelaide SA 5000  
T: 08 8406 1300  
F: 08 8215 0018  
ABN 59 061 222 964

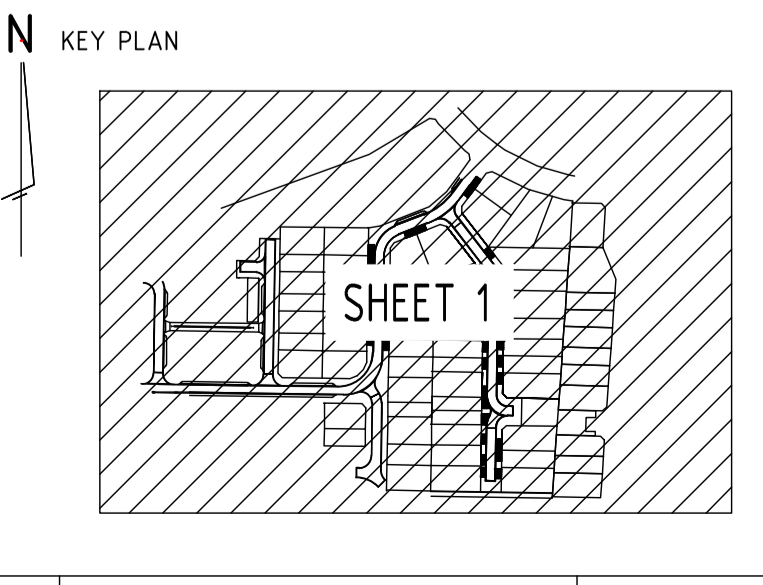

DRAWING TITLE:  
BLEFARI  
SIMS ROAD  
MOUNT BARKER SPRINGS SA 5251 AUSTRALIA  
STAGE 3

ENABLE#: 279348  
STATE: SA REGION: MT BARKER  
FSA: FSAM: FDA:  
PROJECT No: AYCA-5PIRPM  
CADREF No: 17 - 1764 - NBN - 001 - 002  
SCALE: 1 : 500 SHEET No. 2 OF 2 REV. A