


BLEFARI
MOUNT BARKER
 Stage 4
Building Envelope Plan

Scale 1:3000



Key Plan

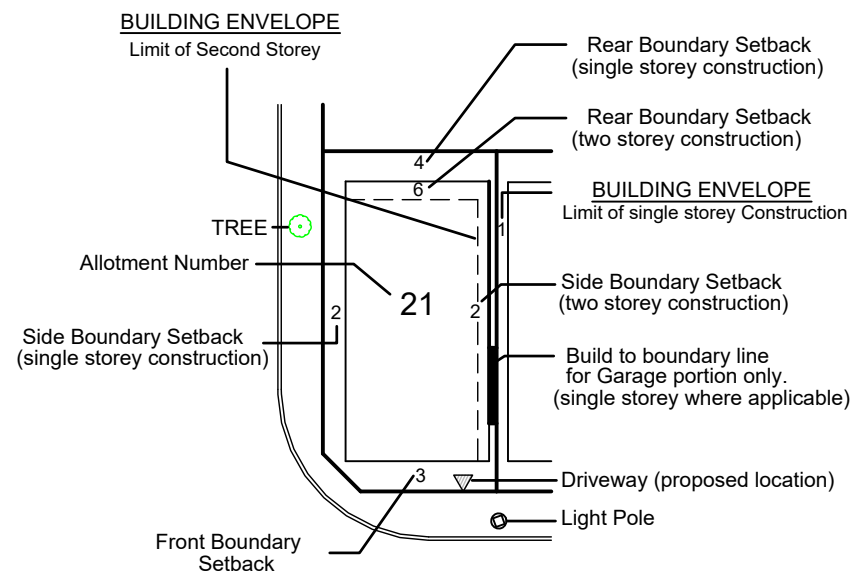

NB: The 'Building Envelope Plan' must be read in conjunction with the written guidelines


NOTES:

- Subject to Confirmation of Easements.
- Road layout and associated infrastructure is indicative only and supplied by Greenhill Engineers Pty Ltd.
- Road naming to be confirmed and subject to council approval.
- Garage only to be built on the boundary and subject to council consent.

REVISION	DATE
15	14/01/21
14	21/12/20

FYFE Earth Partners	
ACN 008 116 130	
LEVEL 1, 124 SOUTH TERRACE, ADELAIDE, SA, 5000	
GPO BOX 2450 ADELAIDE SA 5001	
TEL (08) 8201 9600	FAX (08) 8201 9650
E-mail info @ fyfe.com.au	
REVISION : 15	DRAWING : 21003B19-R15
FILE No : 21003/23/6	DATE OF ISSUE : 14/01/2021
DRAWN : FYF	CHECKED : JJB

Original Sheet Size A3

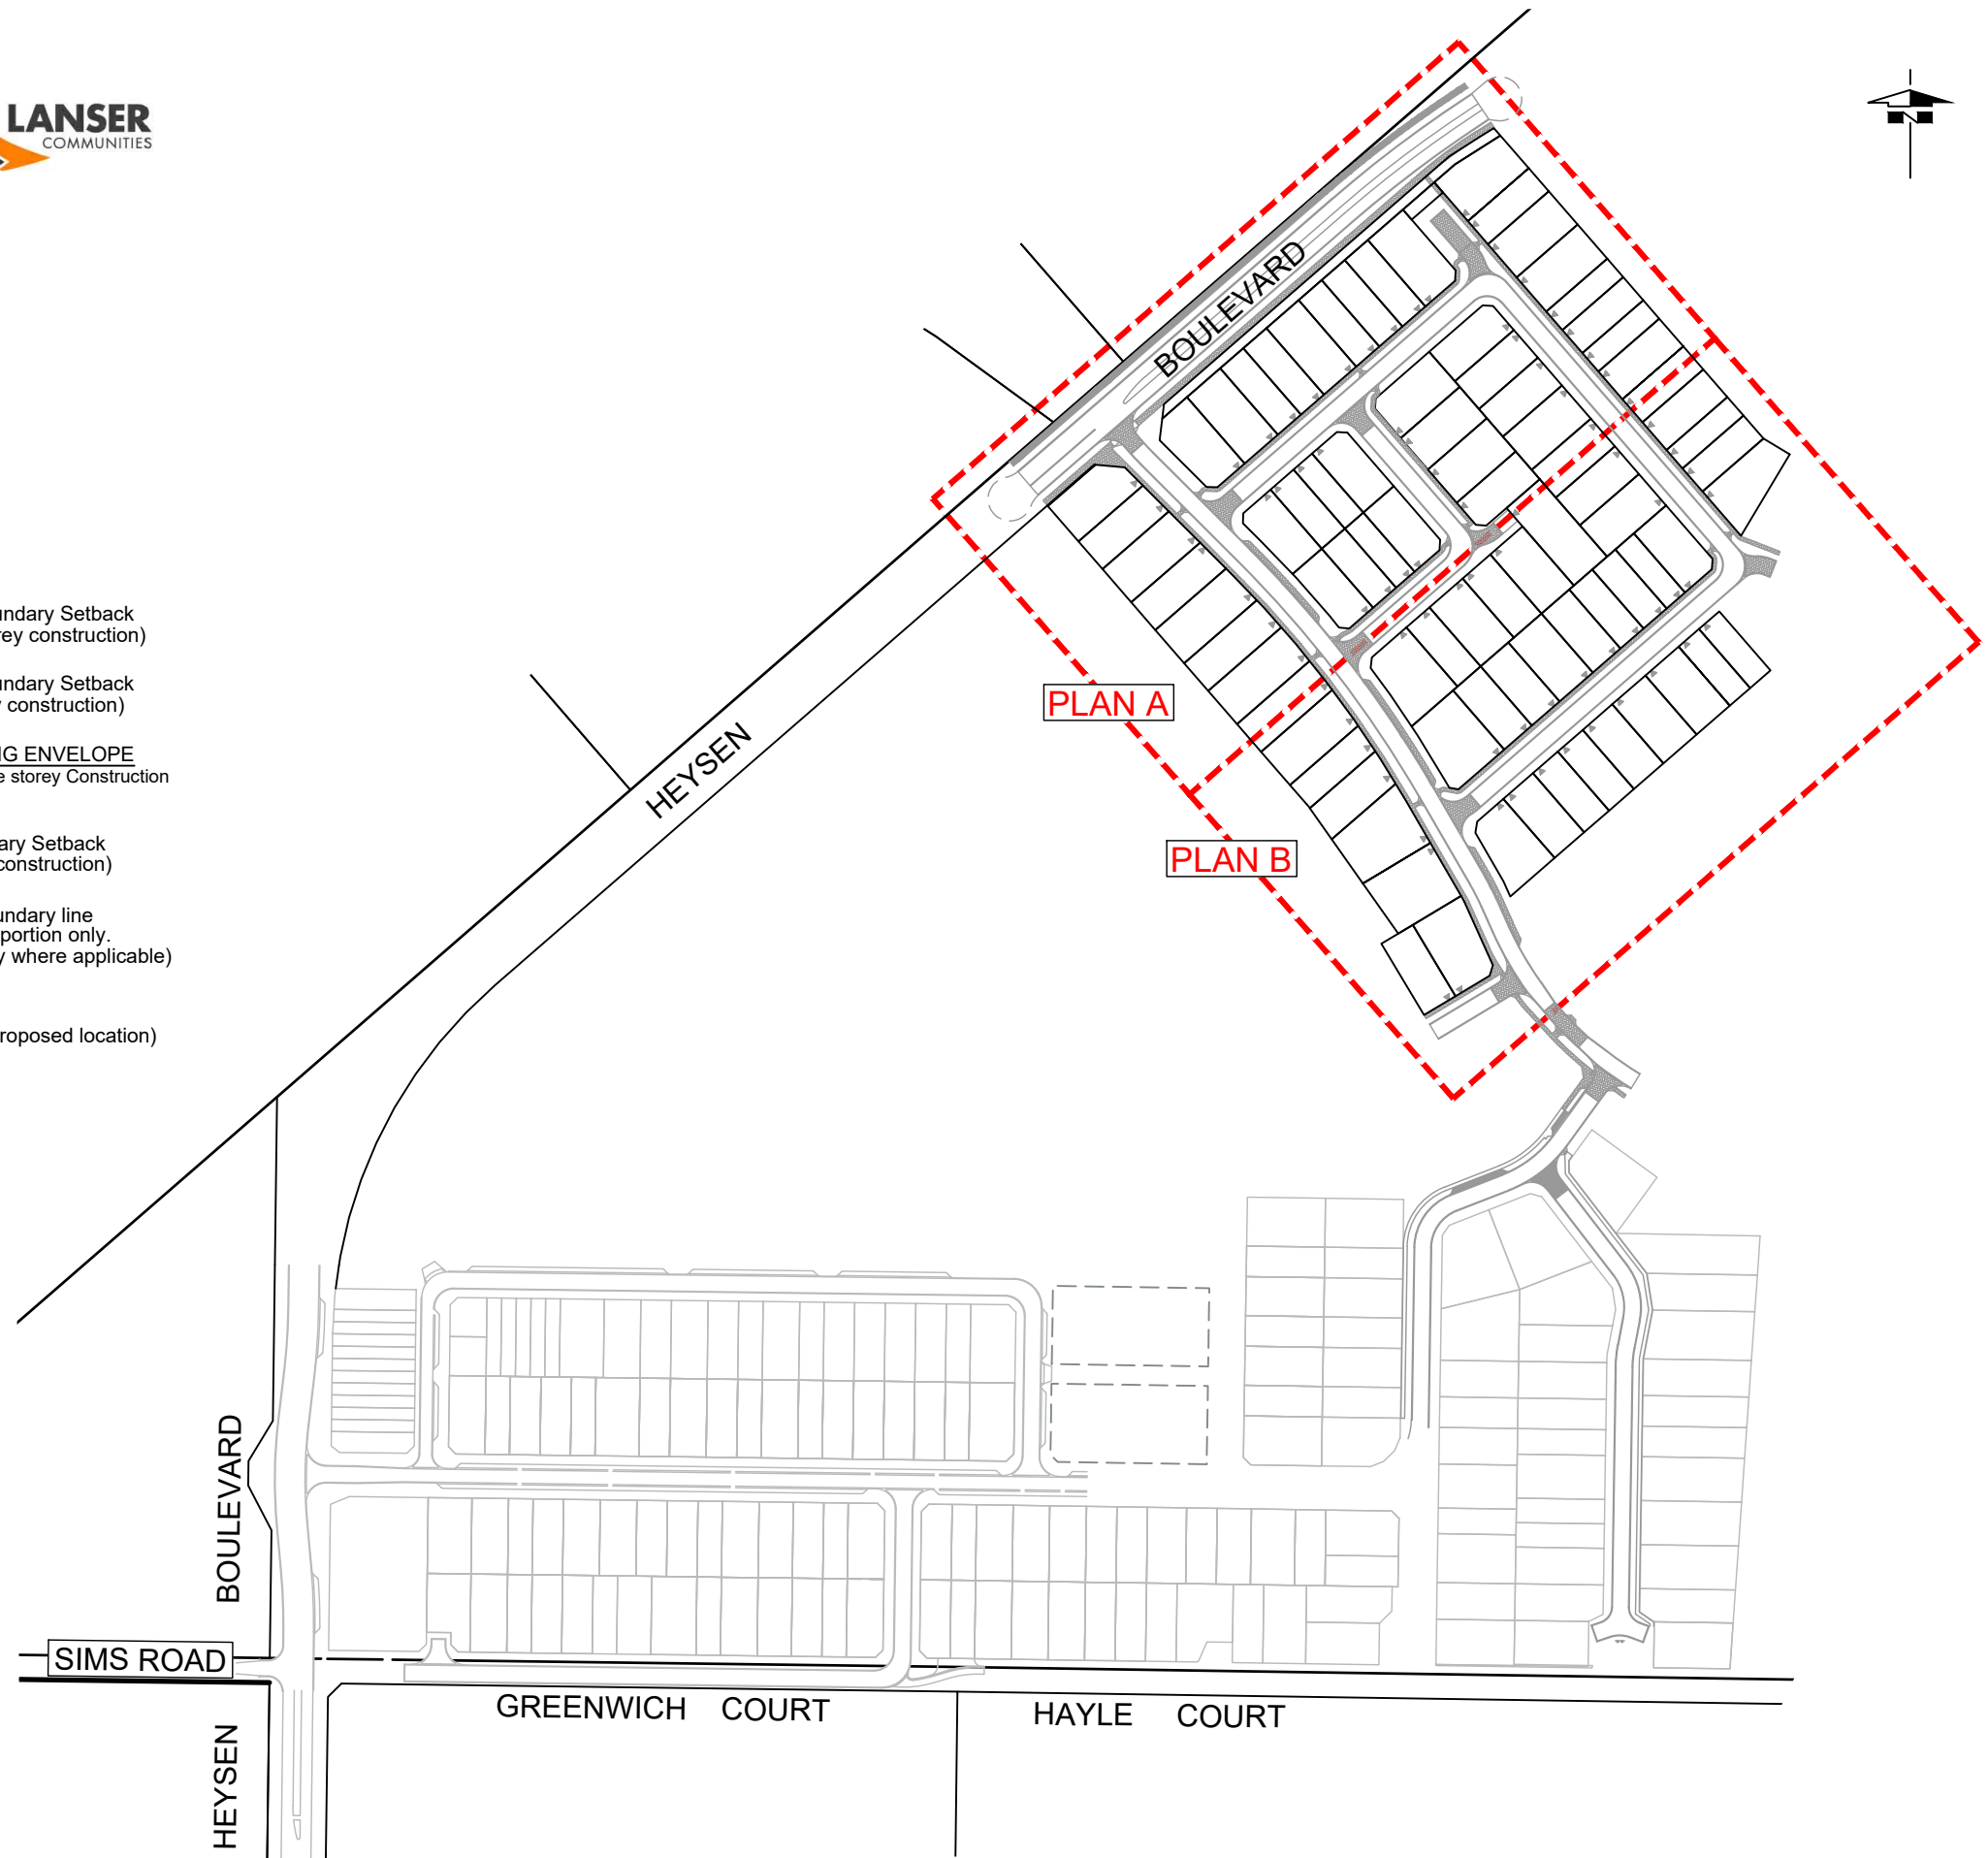

BLEFARI MOUNT BARKER

Stage 4

Building Envelope Plan

Plan A

Scale 1:750




LEGEND:

- ☒ Stormwater Junction Box
- Stormwater Grated Pit
- ☐ Tree Pit
- ⊙ Sewer IP
- * Light Pole

NOTE:

SUBJECT TO CONFIRMATION OF EASEMENTS.
Road layout and associated infrastructure is indicative only and supplied by Greenhill Engineers Pty Ltd.
Road naming to be confirmed and subject to council approval.
Building on the boundary subject to council consent.

REVISION	DATE
15	14/01/21
14	21/12/20
FYFE Earth Partners ACN 008 116 130 LEVEL 1, 124 SOUTH TERRACE, ADELAIDE, SA, 5000 GPO BOX 2450 ADELAIDE SA 5001 TEL (08) 8201 9600 FAX (08) 8201 9650 E-mail info@fyfe.com.au	
REVISION : 15	DRAWING : 21003B19-R15
FILE No : 21003/23/6	DATE OF ISSUE : 14/01/2021
DRAWN : FYF	CHECKED : JJB

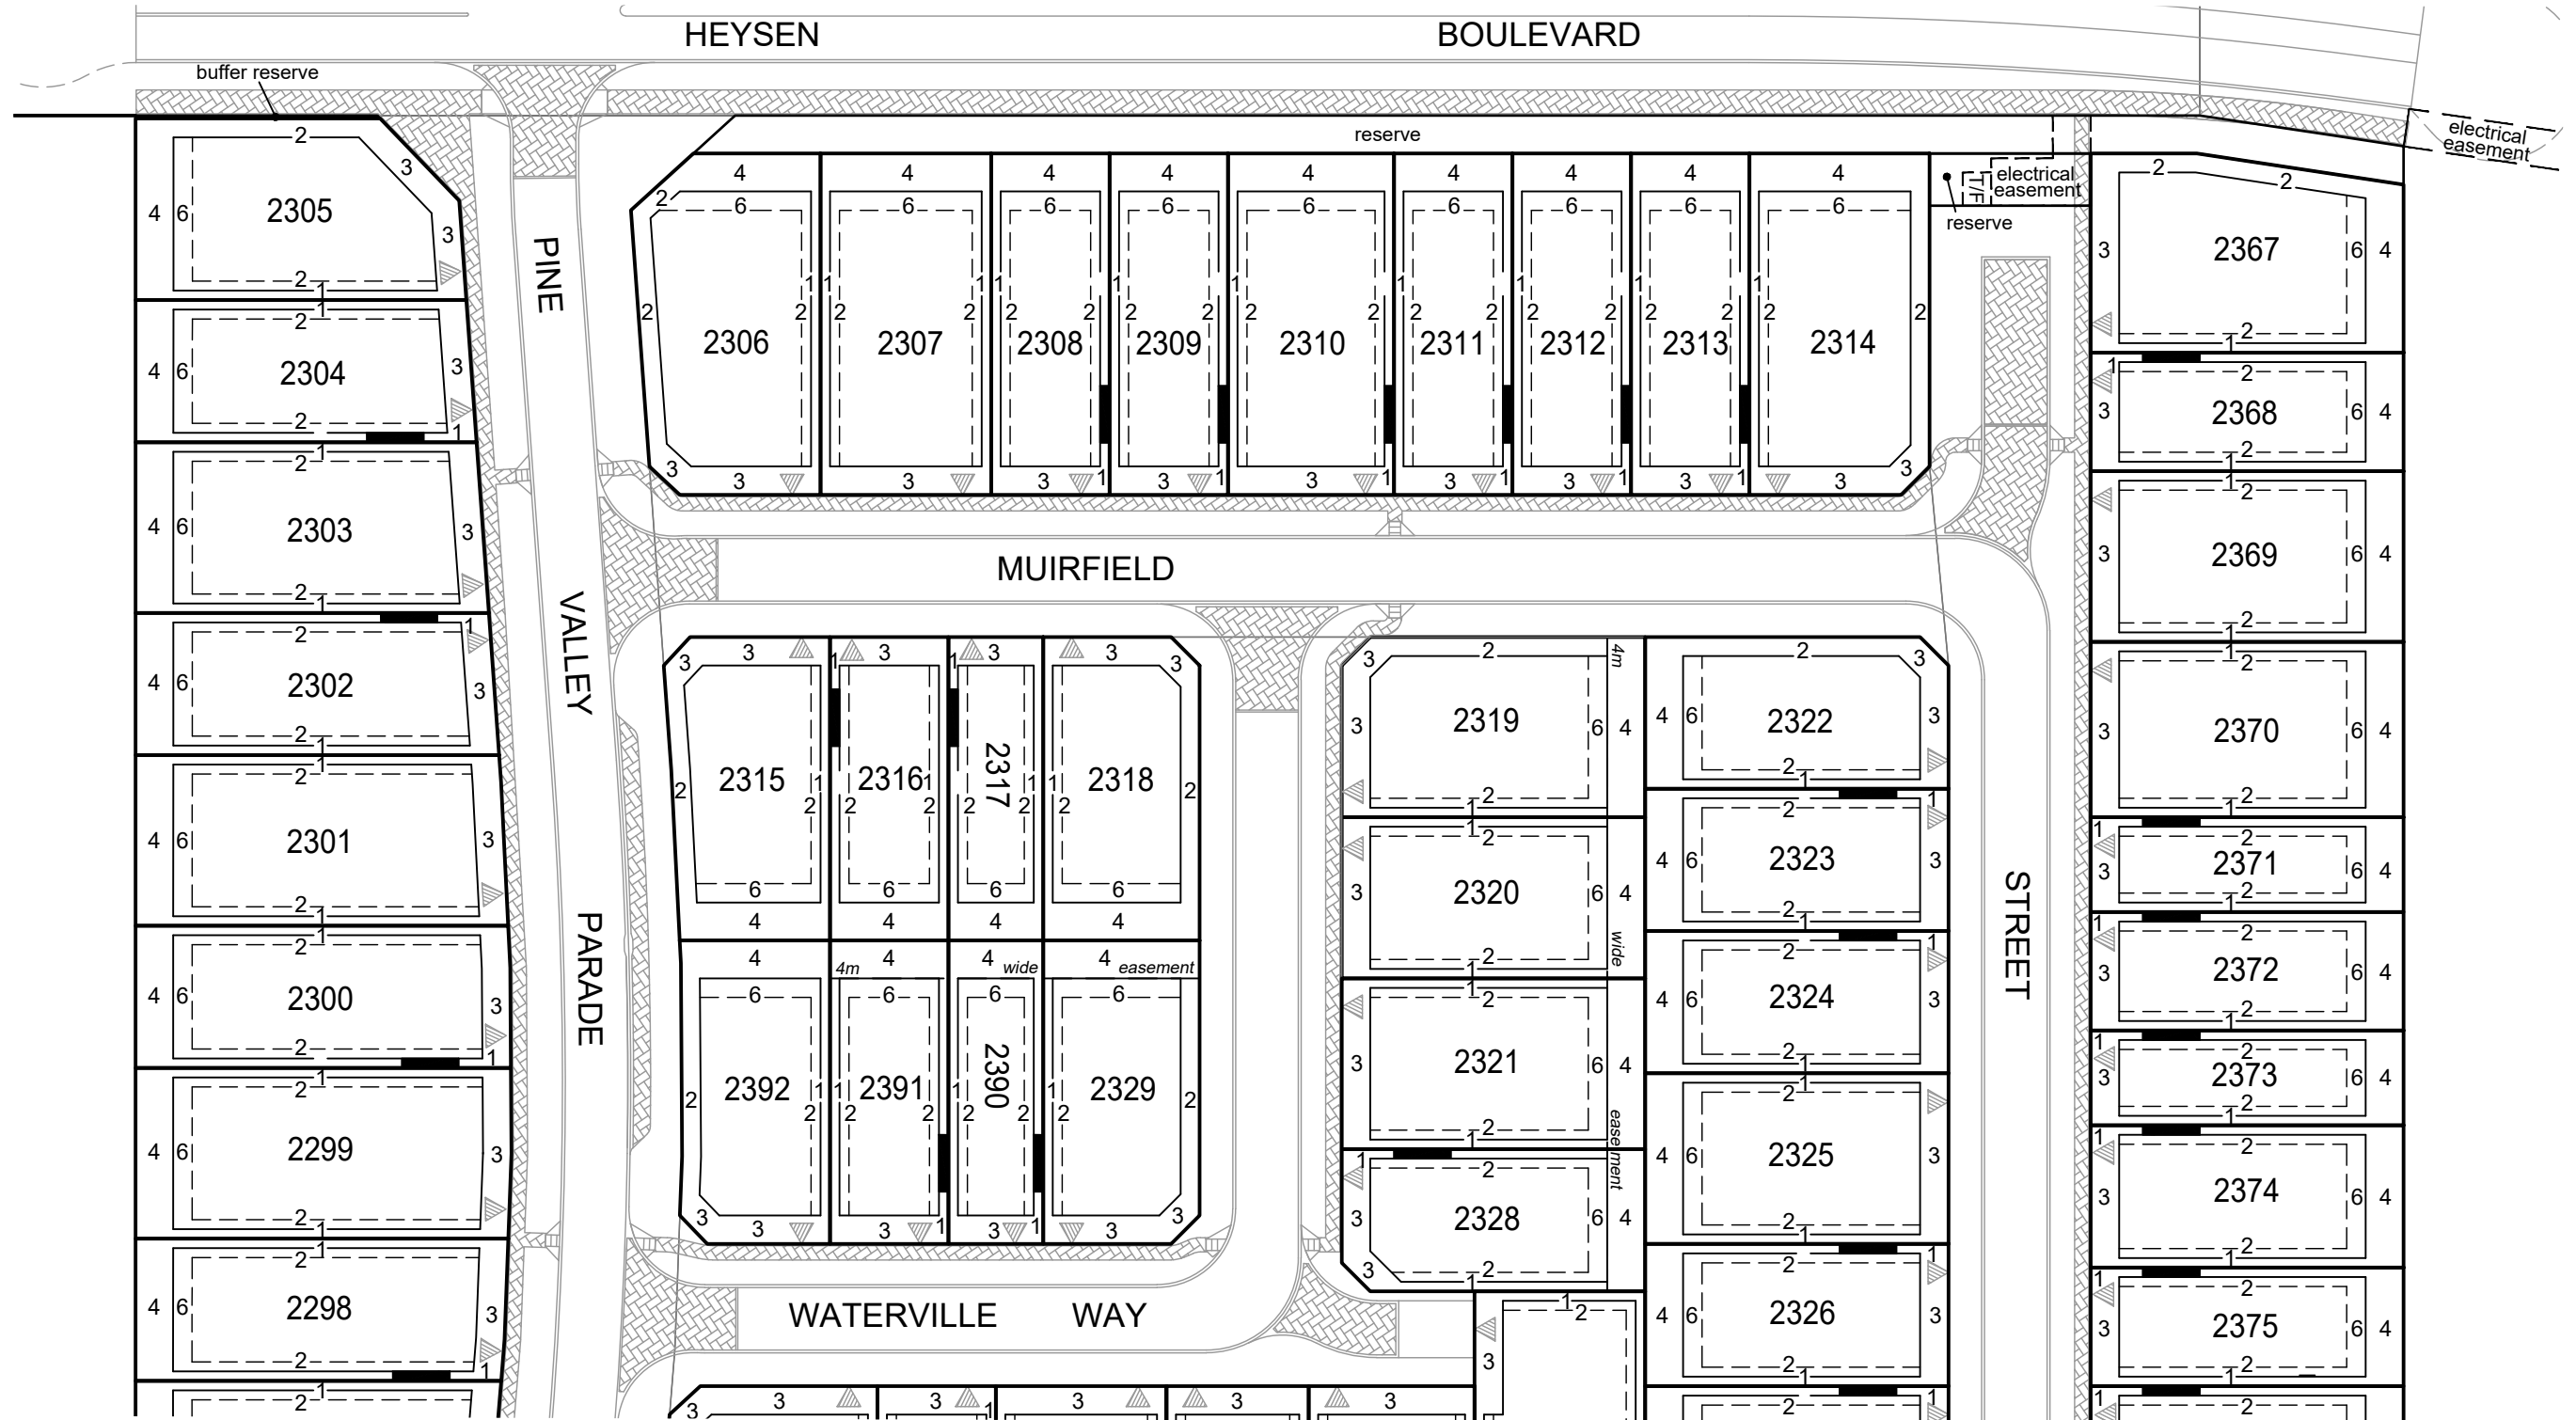

BLEFARI
MOUNT BARKER
 Stage 4
 Building Envelope Plan
 Plan B
 Scale 1:750



Scale 1:750



- LEGEND:**
- ☒ Stormwater Junction Box
 - Stormwater Grated Pit
 - ☐ Tree Pit
 - ⊙ Sewer IP
 - * Light Pole

NOTE:
 SUBJECT TO CONFIRMATION OF EASEMENTS.
 Road layout and associated infrastructure is indicative only and supplied by Greenhill Engineers Pty Ltd.
 Road naming to be confirmed and subject to council approval.
 Building on the boundary subject to council consent.

REVISION	DATE
15	REMOVE 0 LOT LINE FROM ALLOT 2295
14	AMEND D/WAY LOCATION ALLOT 2294

FYFE Earth Partners	
ACN 008 116 130	
LEVEL 1, 124 SOUTH TERRACE, ADELAIDE, SA, 5000	
GPO BOX 2450 ADELAIDE SA 5001	
TEL (08) 8201 9600	FAX (08) 8201 9650
E-mail info @ fyfe.com.au	
REVISION : 15	DRAWING : 21003B19-R15
FILE No : 21003/23/6	DATE OF ISSUE : 14/01/2021
DRAWN : FYF	CHECKED : JJB