


**ASTON HILLS
MOUNT BARKER**


**Stage 8A
Building Envelope Plan**



Key Plan
Scale 1:5000

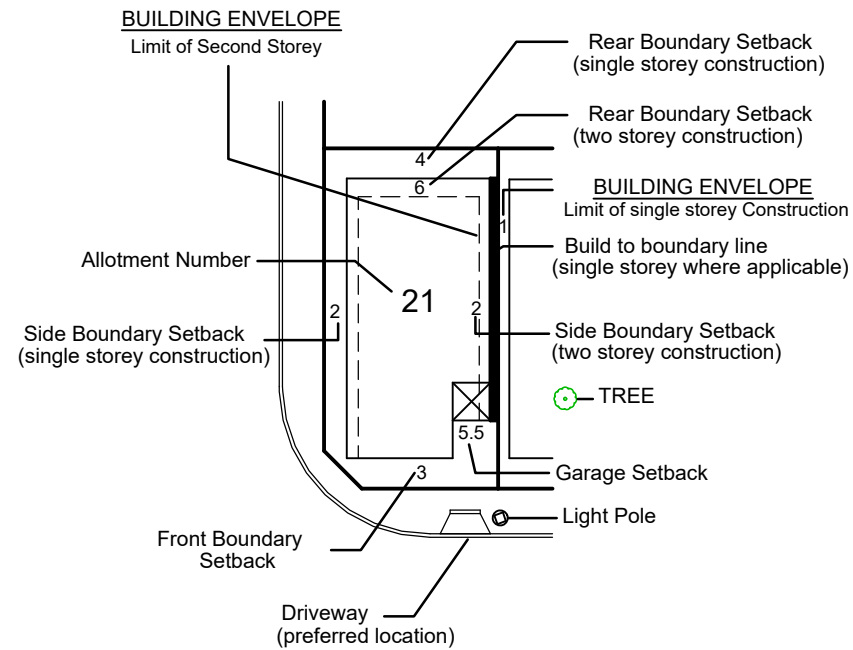

NB: The 'Building Envelope Plan' must be read in conjunction with the written guidelines

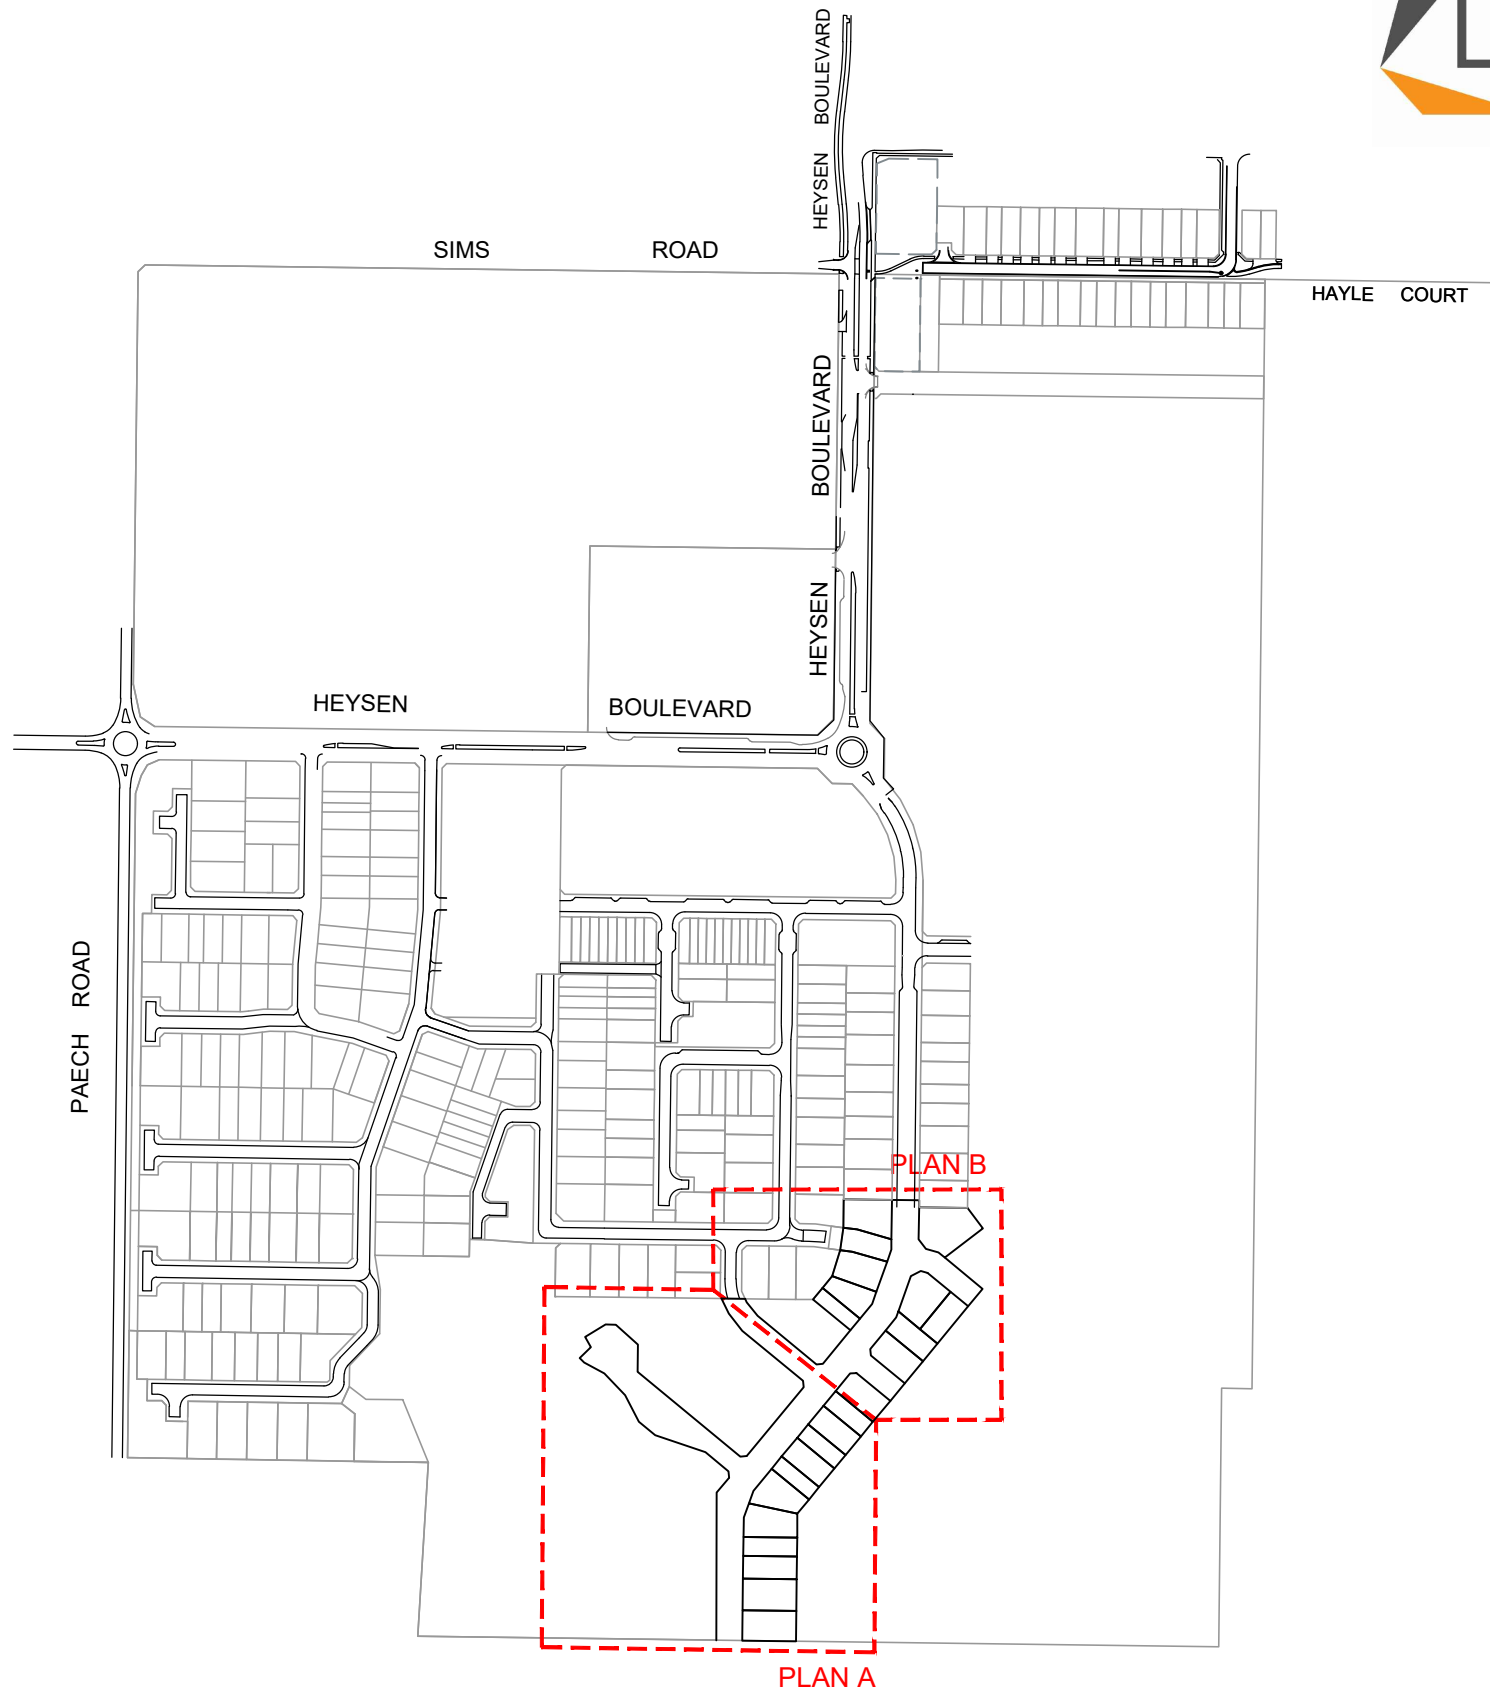

REVISION	DATE	
1	STAGE 8B REMOVED	06/07/21
0	ISSUED FOR REVIEW	08/06/21



DRAWING : 21003B21-R0
REVISION : 1
FILE No : 21003/9/11
DATE OF ISSUE : 07/07/2021
DRAWN : FYF CHECKED : JJB

NOTE:
SUBJECT TO CONFIRMATION OF EASEMENTS.
Road layout and associated infrastructure is indicative only and subject to Engineering approval.
Building on the boundary subject to council consent.

Original Sheet Size A3



ASTON HILLS
MOUNT BARKER
 Stage 8A
 Building Envelope Plan
 Plan A
 Scale 1:750



Legend

- Driveway Location
- Tree Planting
- Indicates no Driveway Access
- Developer fencing – (see agent for details)

REVISION	DATE	
1	STAGE 8B REMOVED	06/07/21
0	ISSUED FOR REVIEW	08/06/21

FYF
 HEAD OFFICE
 L2, 124 South Terrace
 Adelaide SA 5000
 GPO Box 2450
 Adelaide SA 5001
 www.fyf.com.au Telephone 61 8 8201 9600
 Facsimile 61 8 8201 9650

DRAWING : 21003B21-R0
 REVISION : 1
 FILE No : 21003/9/11
 DATE OF ISSUE : 07/07/2021
 DRAWN : FYF CHECKED : JJB

NOTE:
 SUBJECT TO CONFIRMATION OF EASEMENTS.
 Front boundary setback distance applicable to dwelling only. All garages and carports must be a minimum of 5.5 metres from the front boundary.
 Road layout and associated infrastructure is indicative only and subject to Engineering approval.
 Building on the boundary subject to council consent.



**ASTON HILLS
MOUNT BARKER**

**Stage 8A
Building Envelope Plan
Plan B**
Scale 1:750



Legend

- Driveway Location
- Tree Planting
- Indicates no Driveway Access
- Developer fencing – (see agent for details)

REVISION	DATE	
1	STAGE 8B REMOVED	06/07/21
0	ISSUED FOR REVIEW	08/06/21

FYF
 HEAD OFFICE
 L2, 124 South Terrace
 Adelaide SA 5000
 GPO Box 2450
 Adelaide SA 5001
 www.fyf.com.au Telephone 61 8 8201 9600
 Facsimile 61 8 8201 9650

DRAWING : 21003B21-R0
 REVISION : 1
 FILE No : 21003/9/11
 DATE OF ISSUE : 07/07/2021
 DRAWN : FYF CHECKED : JJB

NOTE:
 SUBJECT TO CONFIRMATION OF EASEMENTS.
 Front boundary setback distance applicable to dwelling only. All garages and carports must be a minimum of 5.5 metres from the front boundary.
 Road layout and associated infrastructure is indicative only and subject to Engineering approval.
 Building on the boundary subject to council consent.

Original Sheet Size A3