


MAPLEWOOD MOUNT BARKER




Stage 1 Building Envelope Plan

Scale 1:3000

Key Plan

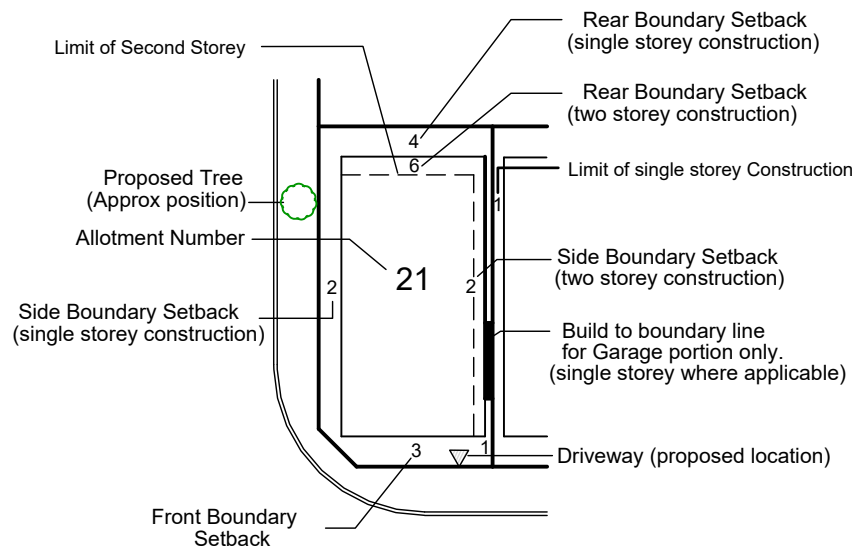

NB: The 'Building Envelope Plan' must be read in conjunction with the written guidelines

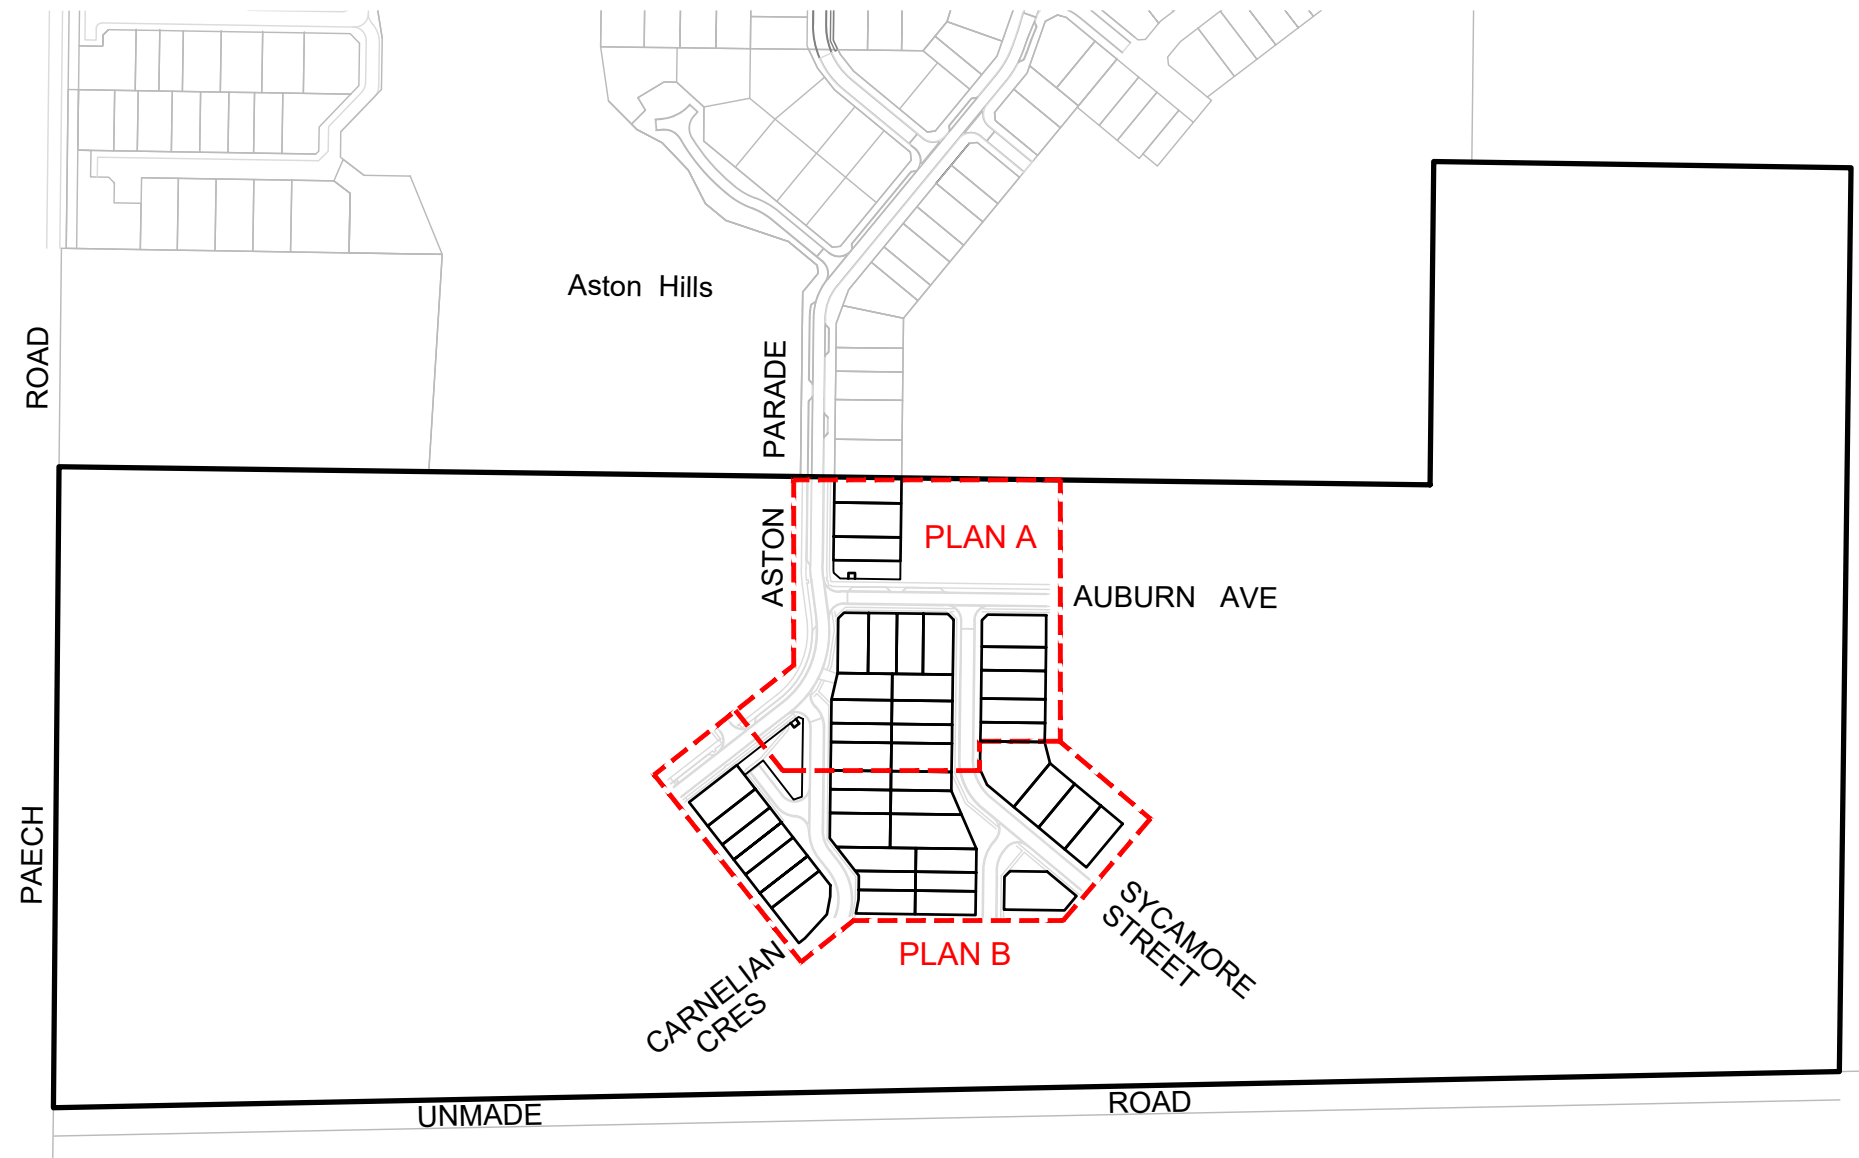

REVISION	DATE	
7	BUILD TO BOUNDARY ADDED TO 996	12/08/22
6	COUNCIL APPROVED ROAD NAMES ADDED	22/06/22

<p>HEAD OFFICE 12, 124 South Terrace Adelaide SA 5000 GPO Box 2450 Adelaide SA 5001 Telephone 81 8 8201 9600 www.fyf.com.au Facsimile 81 8 8201 9600</p>	<p>DRAWING : 21003-40-8-SV-B1-R7 REVISION : 7 FILE No : 21003/40/8 DATE OF ISSUE : 12/08/2022 DRAWN : FYF CHECKED : JJB</p>
--	---

Original Sheet Size A3

NOTES:

- SUBJECT TO CONFIRMATION OF EASEMENTS.
- Road layout and associated infrastructure is indicative only and supplied by Greenhill Engineers Pty Ltd.
- Refer Engineering design for easement detail.
- Road naming to be confirmed and subject to council approval.
- Garage only to be built on the boundary and subject to council consent.
- Trees plotted indicatively and are subject to change.



MAPLEWOOD
MOUNT BARKER
 Stage 1
Building Envelope Plan
 Plan A
 Scale 1:750



LEGEND:

- Proposed Tree (Approx position) — ○
- Driveway (Proposed location) — ▽


NOTES:

- SUBJECT TO CONFIRMATION OF EASEMENTS.
- Road layout and associated infrastructure is indicative only and supplied by Greenhill Engineers Pty Ltd.
- Refer Engineering design for easement detail.
- Road naming to be confirmed and subject to council approval.
- Garage only to be built on the boundary and subject to council consent.
- Trees plotted indicatively and are subject to change.


REVISION	DATE	
7	BUILD TO BOUNDARY ADDED TO 996	12/08/22
6	COUNCIL APPROVED ROAD NAMES ADDED	22/06/22


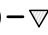
<p>HEAD OFFICE L2, 124 South Terrace Adelaide SA 5000 GPO Box 2450 Adelaide SA 5001 Telephone 81 8 8201 9600 www.fyf.com.au Facsimile 81 8 8201 9601</p>	DRAWING : 21003-40-8-SV-B1-R7
	REVISION : 7
	FILE No : 21003/40/8
	DATE OF ISSUE : 12/08/2022
DRAWN : FYF CHECKED : JUB	

Continue Plan B

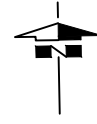

MAPLEWOOD
MOUNT BARKER
 Stage 1
 Building Envelope Plan
 Plan B
 Scale 1:750

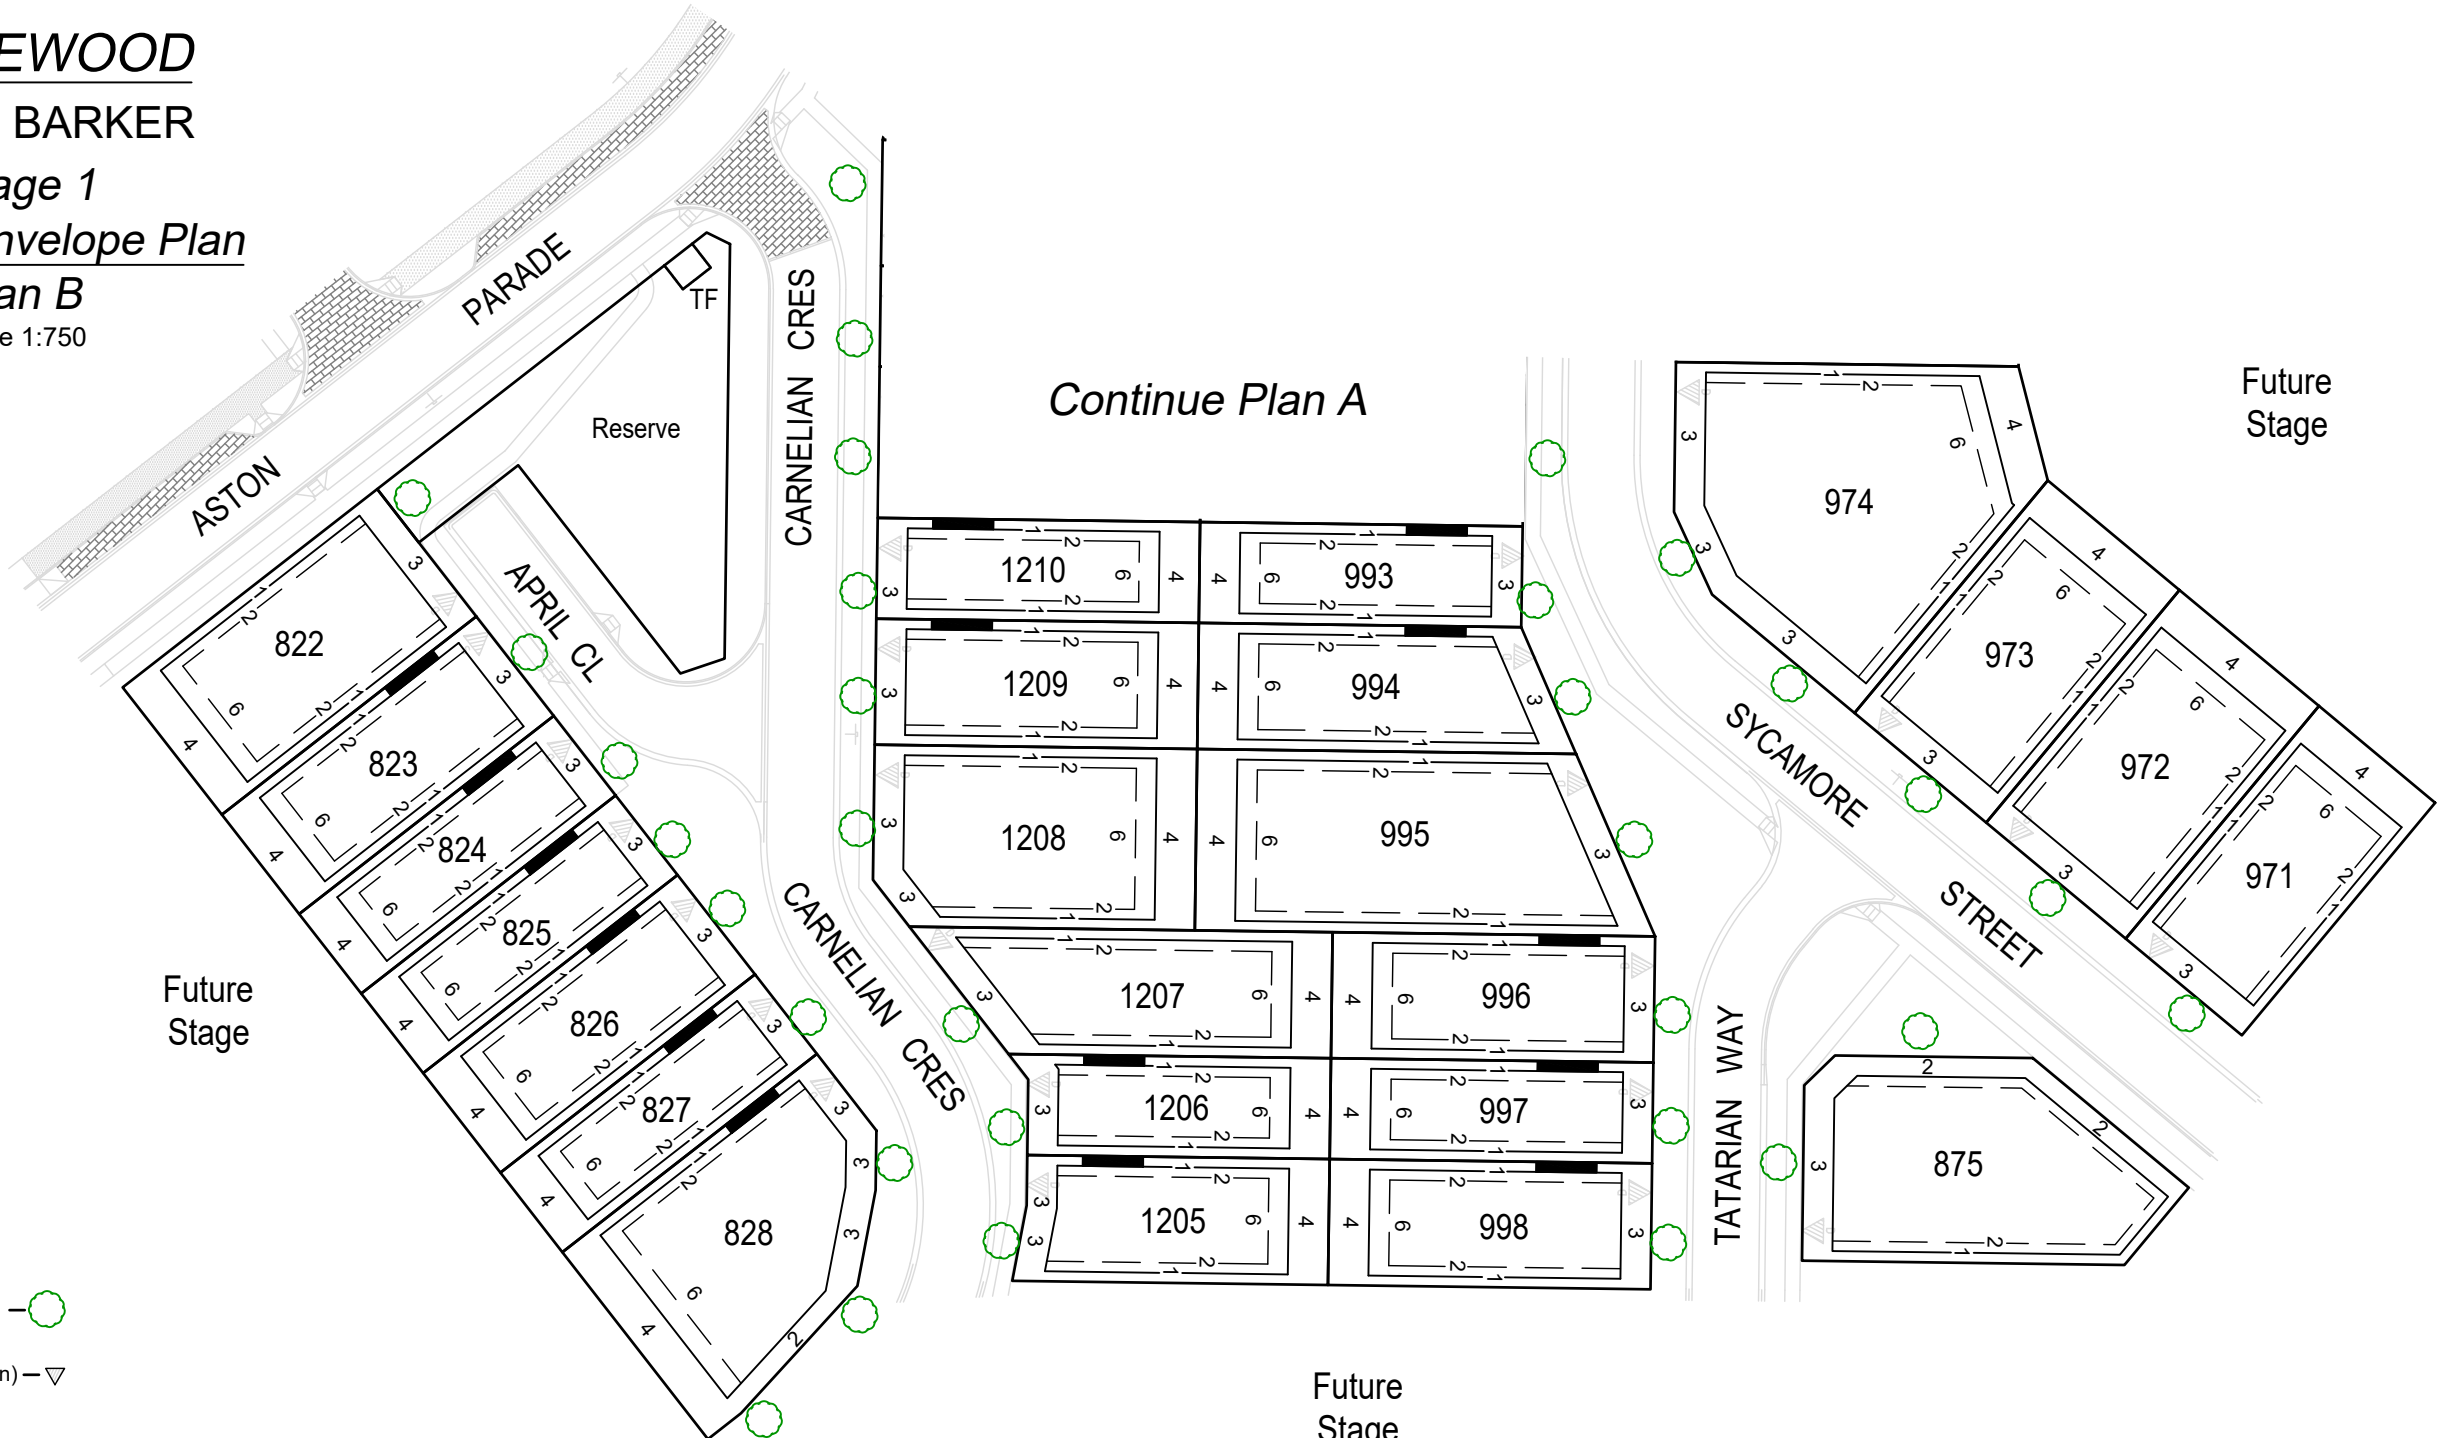

LEGEND:
 Proposed Tree (Approx position) — 
 Driveway (Proposed location) — 

REVISION	DATE	
7	BUILD TO BOUNDARY ADDED TO 996	12/08/22
6	COUNCIL APPROVED ROAD NAMES ADDED	22/06/22

DRAWING : 21003-40-8-SV-B1-R7
 REVISION : 7
 FILE No : 21003/40/8
 DATE OF ISSUE : 12/08/2022
 DRAWN : FYF CHECKED : JUB

FYF
 HEAD OFFICE
 L2, 124 South Terrace
 Adelaide SA 5000
 GPO Box 2450
 Adelaide SA 5001 Telephone 81 8 8201 9600
 www.fyf.com.au Facsimile 81 8 8201 9601

- NOTES:**
- SUBJECT TO CONFIRMATION OF EASEMENTS.
 - Road layout and associated infrastructure is indicative only and supplied by Greenhill Engineers Pty Ltd.
 - Refer Engineering design for easement detail.
 - Road naming to be confirmed and subject to council approval.
 - Garage only to be built on the boundary and subject to council consent.
 - Trees plotted indicatively and are subject to change.