


**STEER**  
**MOUNT BARKER**  
 Stage 1  
**Building Envelope Plan**

Scale 1:3000



**Key Plan**

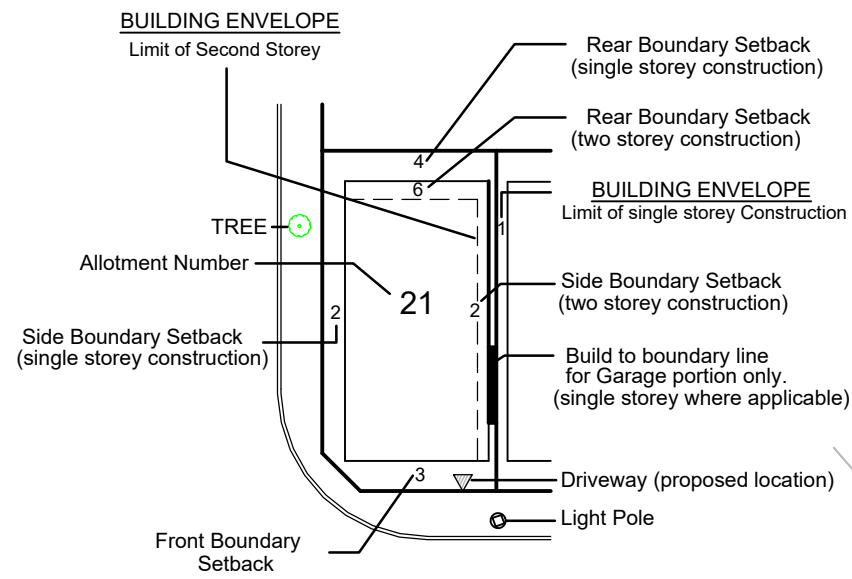

NB: The 'Building Envelope Plan' must be read in conjunction with the written guidelines

**NOTES:**


- Subject to Confirmation of Easements.
- Road layout and associated infrastructure is indicative only and supplied by Greenhill Engineers Pty Ltd.
- Road naming to be confirmed and subject to council approval.
- Garage only to be built on the boundary and subject to council consent.

REVISION	DATE	
2	AMEND WOODHALL LOOP AND ADJUST 2762-2763	27/05/24
1	AMENDMENTS AS PER ENG DWG's	15/04/24
0	PLAN FOR CLIENT REVIEW	26/03/24

REVISION : 2 FILE No : 21003/30/7 DRAWN : KAJ	DRAWING : 21003-30-7-SV-BA1-R2 DATE OF ISSUE : 27/05/2024 CHECKED : JJB
---	---

Original Sheet Size A3

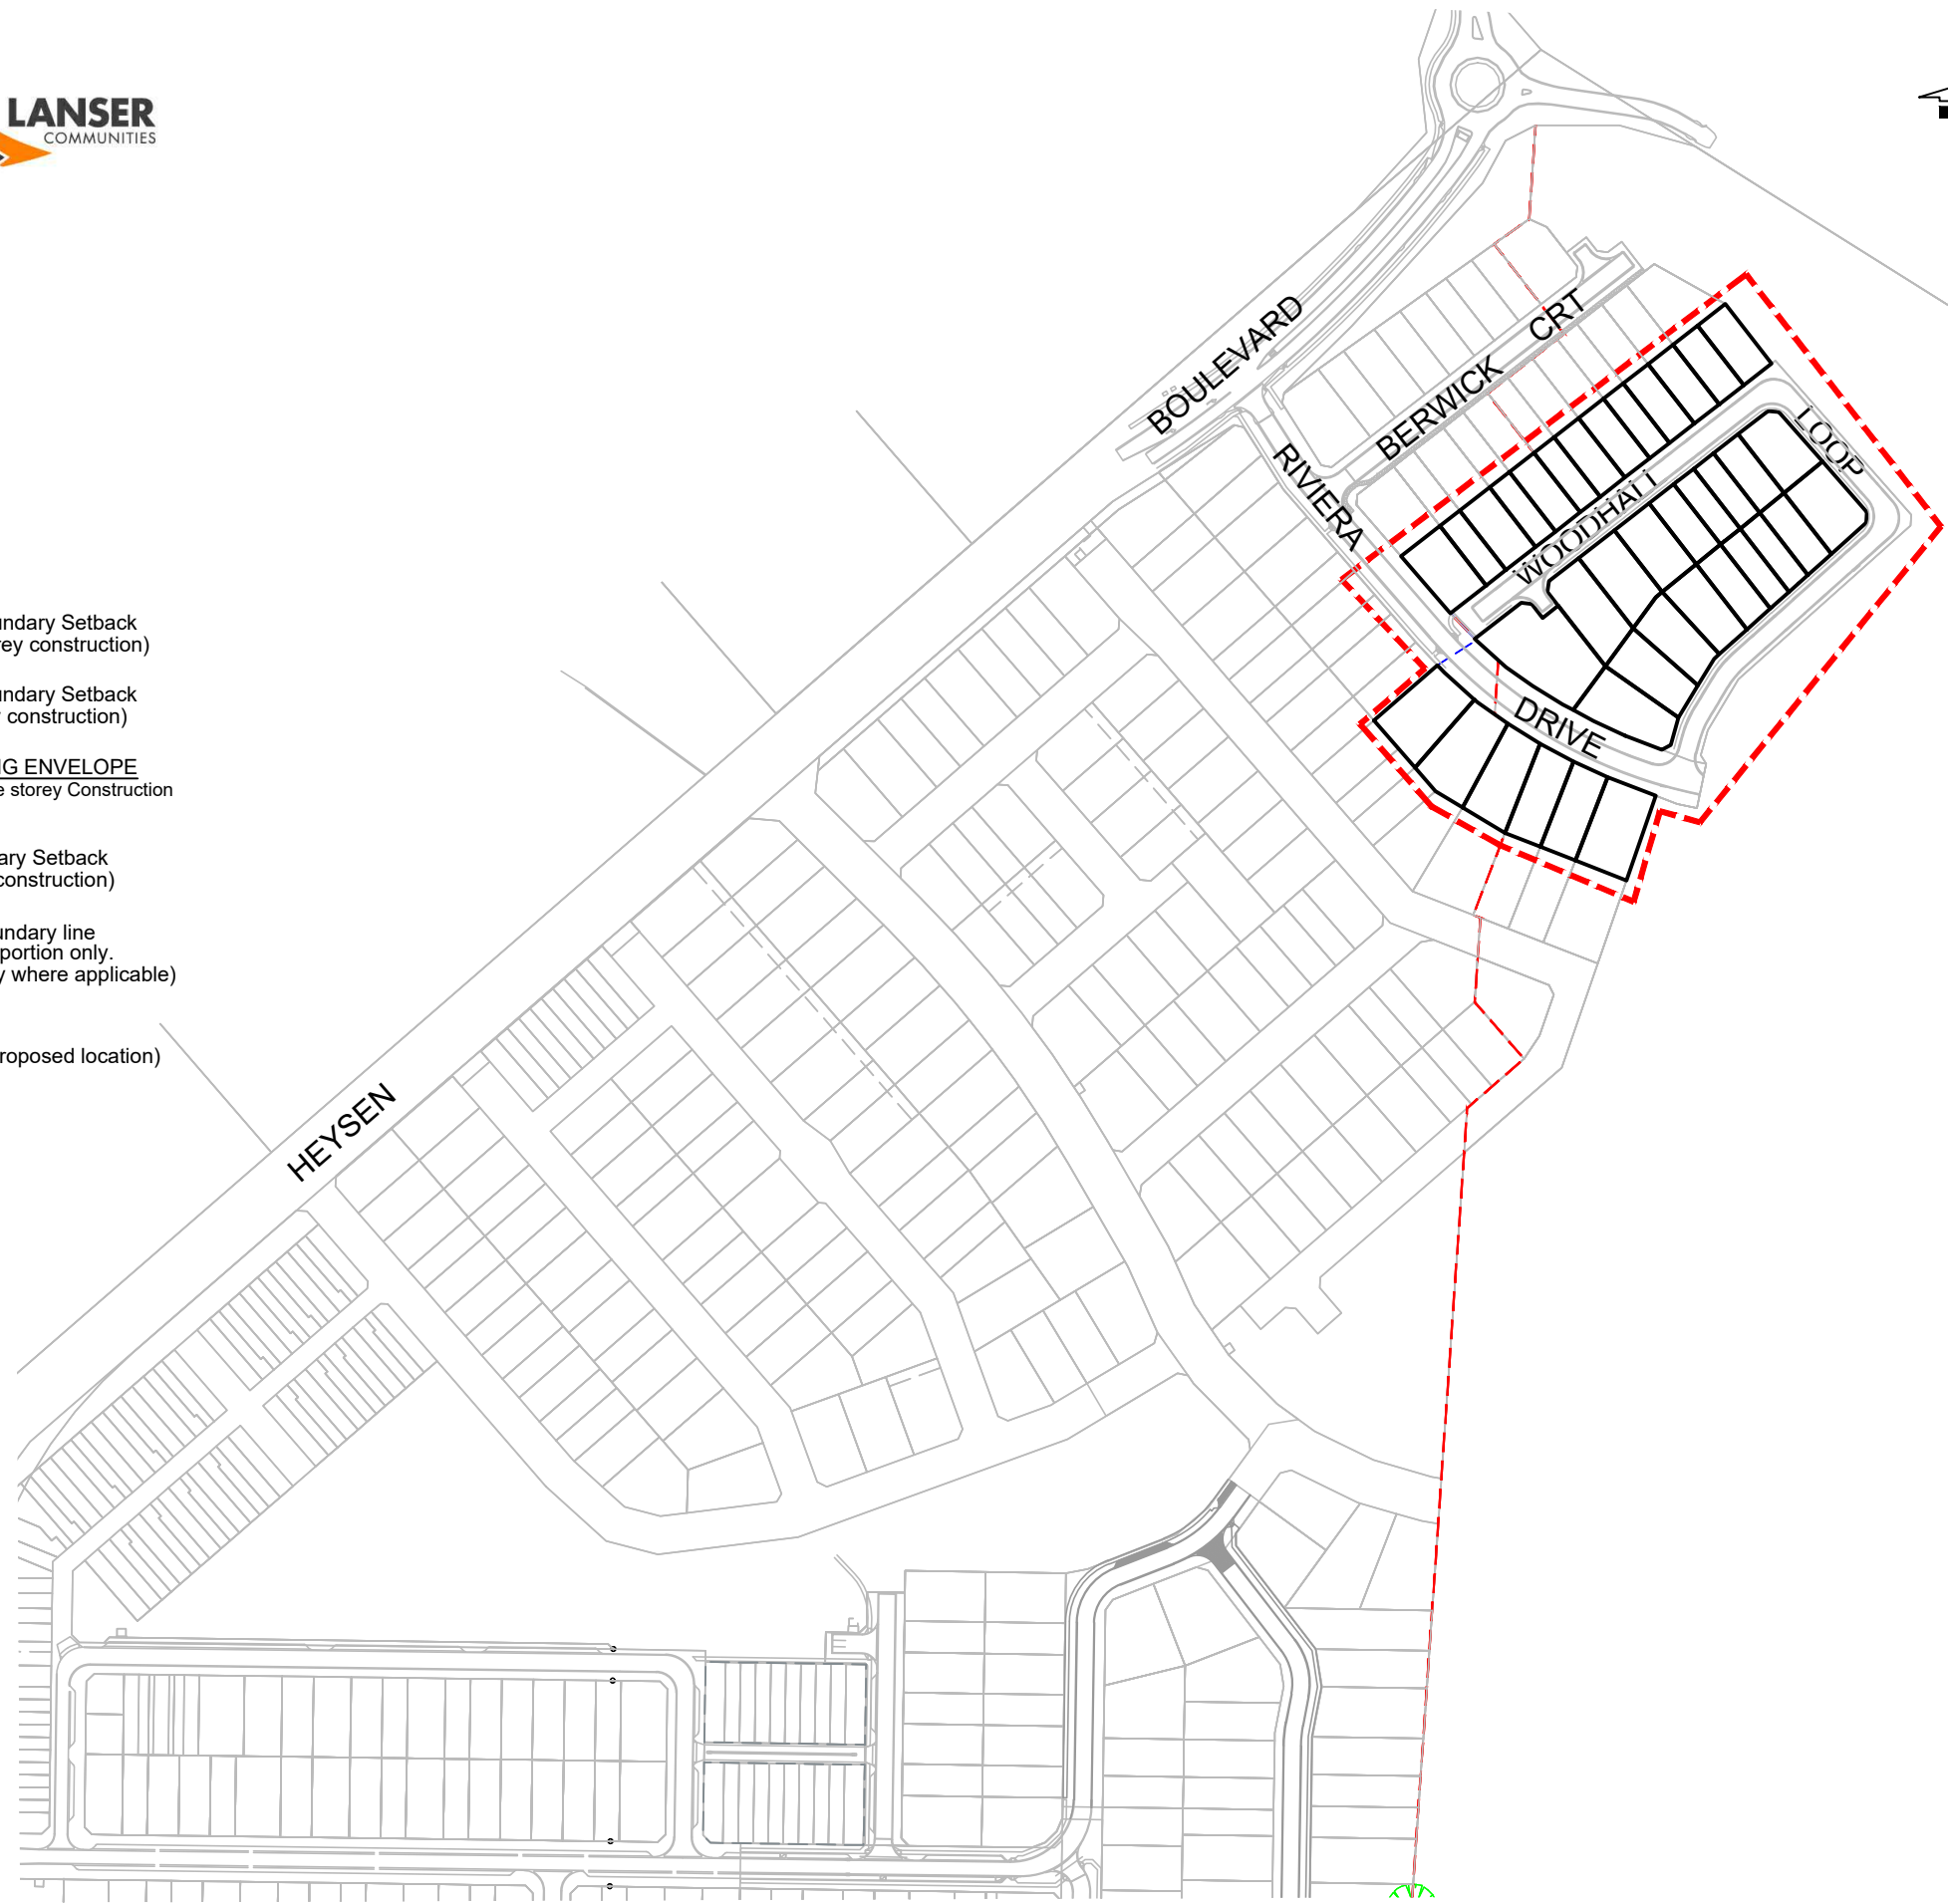

# STEER MOUNT BARKER

## Stage 1

### Building Envelope Plan

Scale 1:750



**NOTE:**  
SUBJECT TO CONFIRMATION OF EASEMENTS.  
Road layout and associated infrastructure is indicative only and supplied by Greenhill Engineers Pty Ltd.  
Road naming to be confirmed and subject to council approval.  
Building on the boundary subject to council consent.

REVISION	DATE	
2	AMEND WOODHALL LOOP AND ADJUST 2762-2763	27/05/24
1	AMENDMENTS AS PER ENG DWG's	15/04/24
0	PLAN FOR CLIENT REVIEW	26/03/24

	REVISION : 2 FILE No : 21003/30/7 DRAWN : KAJ CHECKED : JJB	DRAWING : 21003-30-7-SV-BA1-R2 DATE OF ISSUE : 27/05/2024
--	--	--



**LEGEND:**

- ☒ Stormwater Junction Box
- Stormwater Grated Pit
- ☒ Tree Pit
- ⊙ Sewer IP
- \* Light Pole

Future Reserve