

Development Information	
Development Name: BLEFARI STAGE 2	
Developer Company: LANSER COMMUNITIES	
Development Address: SIMS ROAD, MOUNT BARKER	
Authorised Rep: ADRIAN CADZOW Phone: 08 8406 1300 E-Mail: acadzow@greenhillaustralia.com.au	
CRM ID: AYCA-4BAA83	Stage Number: 2

BILL OF MATERIAL				
NO OF LOTS: 53				
PITS		DUCTS		
SIZE	QTY	SIZE	QTY	MTRS
2	6	P100	22	802.8
5	8	P50	7	148.1
6	0	P23	53	828.7
8	9			
9	0			
TOTAL NUMBER OF PITS: 23				
TOTAL NUMBER OF MANHOLES: 0				
TOTAL NUMBER OF CONDUITS: 82				
TOTAL LENGTH OF CONDUITS: 1779.6				



REV	DATE	DRAFTER	DESCRIPTION	APPROVED
B	15.01.2018	N.MILLS	RE-ISSUED FOR APPROVAL	A. FLETT
A	04.08.2017	A. CADZOW	ISSUED FOR NBN REVIEW	A. FLETT



STRICTLY CONFIDENTIAL

NBNCO APPROVAL RECORD:

SIGNATURE _____ DATE _____

QUALITY RECORD:

NBNCO DISCLAIMER
THIS DOCUMENT HAS BEEN PREPARED SOLELY FOR THE USE OF NBNCO LIMITED (ABN 86 136 533 741) FOR USE IN MAINTAINING NBNCO FACILITIES. IT HAS NOT BEEN CREATED FOR ANY OTHER USE. IT SHOULD NOT BE SCALED TO LOCATE NBNCO ASSETS. NO WARRANTY IS GIVEN THAT THE INFORMATION IS ACCURATE OR COMPLETE.

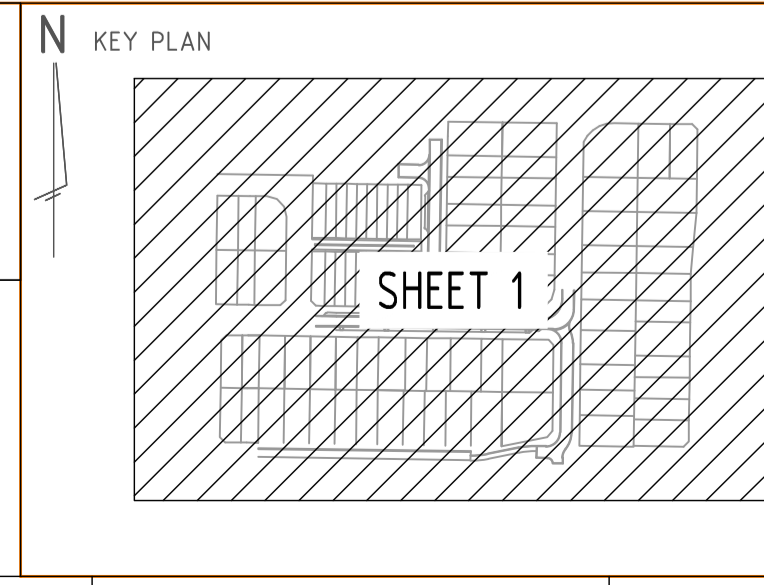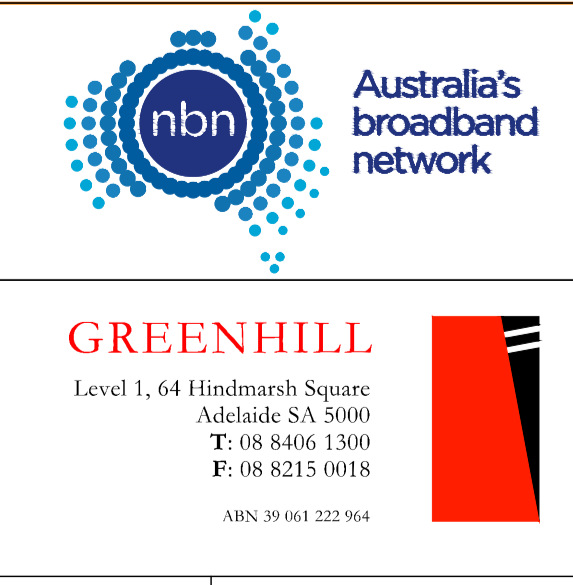

DRAWING TITLE: BLEFARI SIMS ROAD MOUNT BARKER, SA, 5251 STAGE 2		
STATE: SA	REGION:	
FSA:	SAM:	ADA:
PROJECT No: 16-1491		
CADREF No: 16-1491-NBN-001-002		
SCALE: 1:250	SHEET No: 2	OF 2
REV: B		