
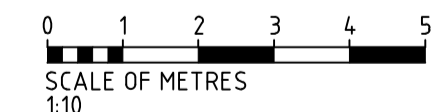
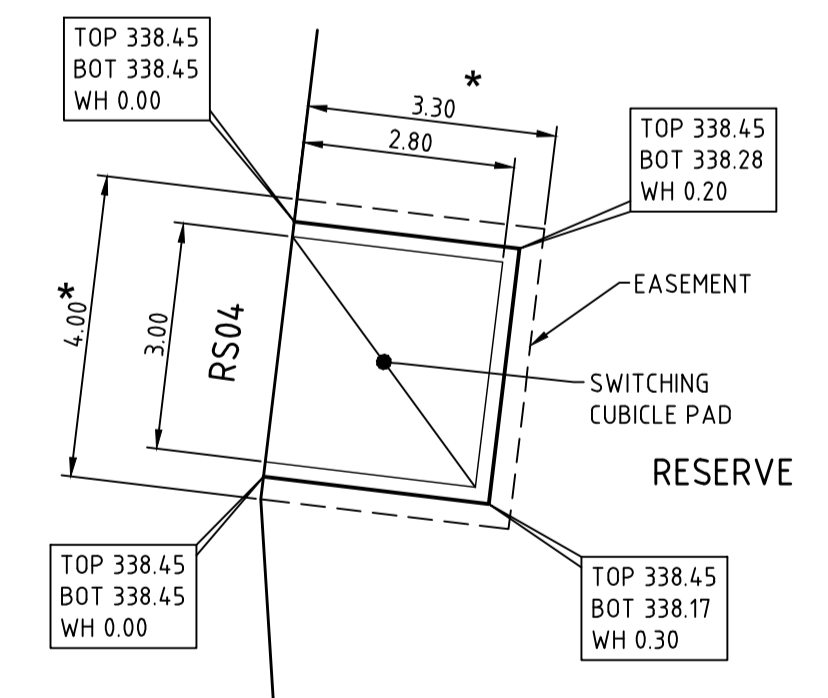
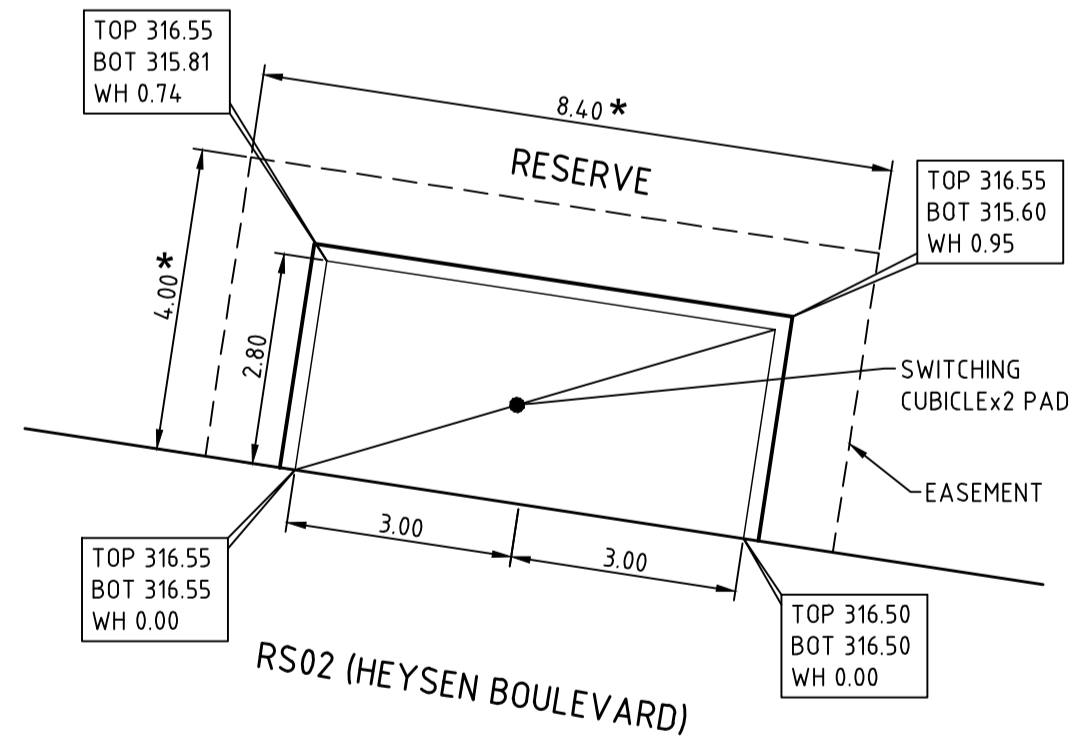
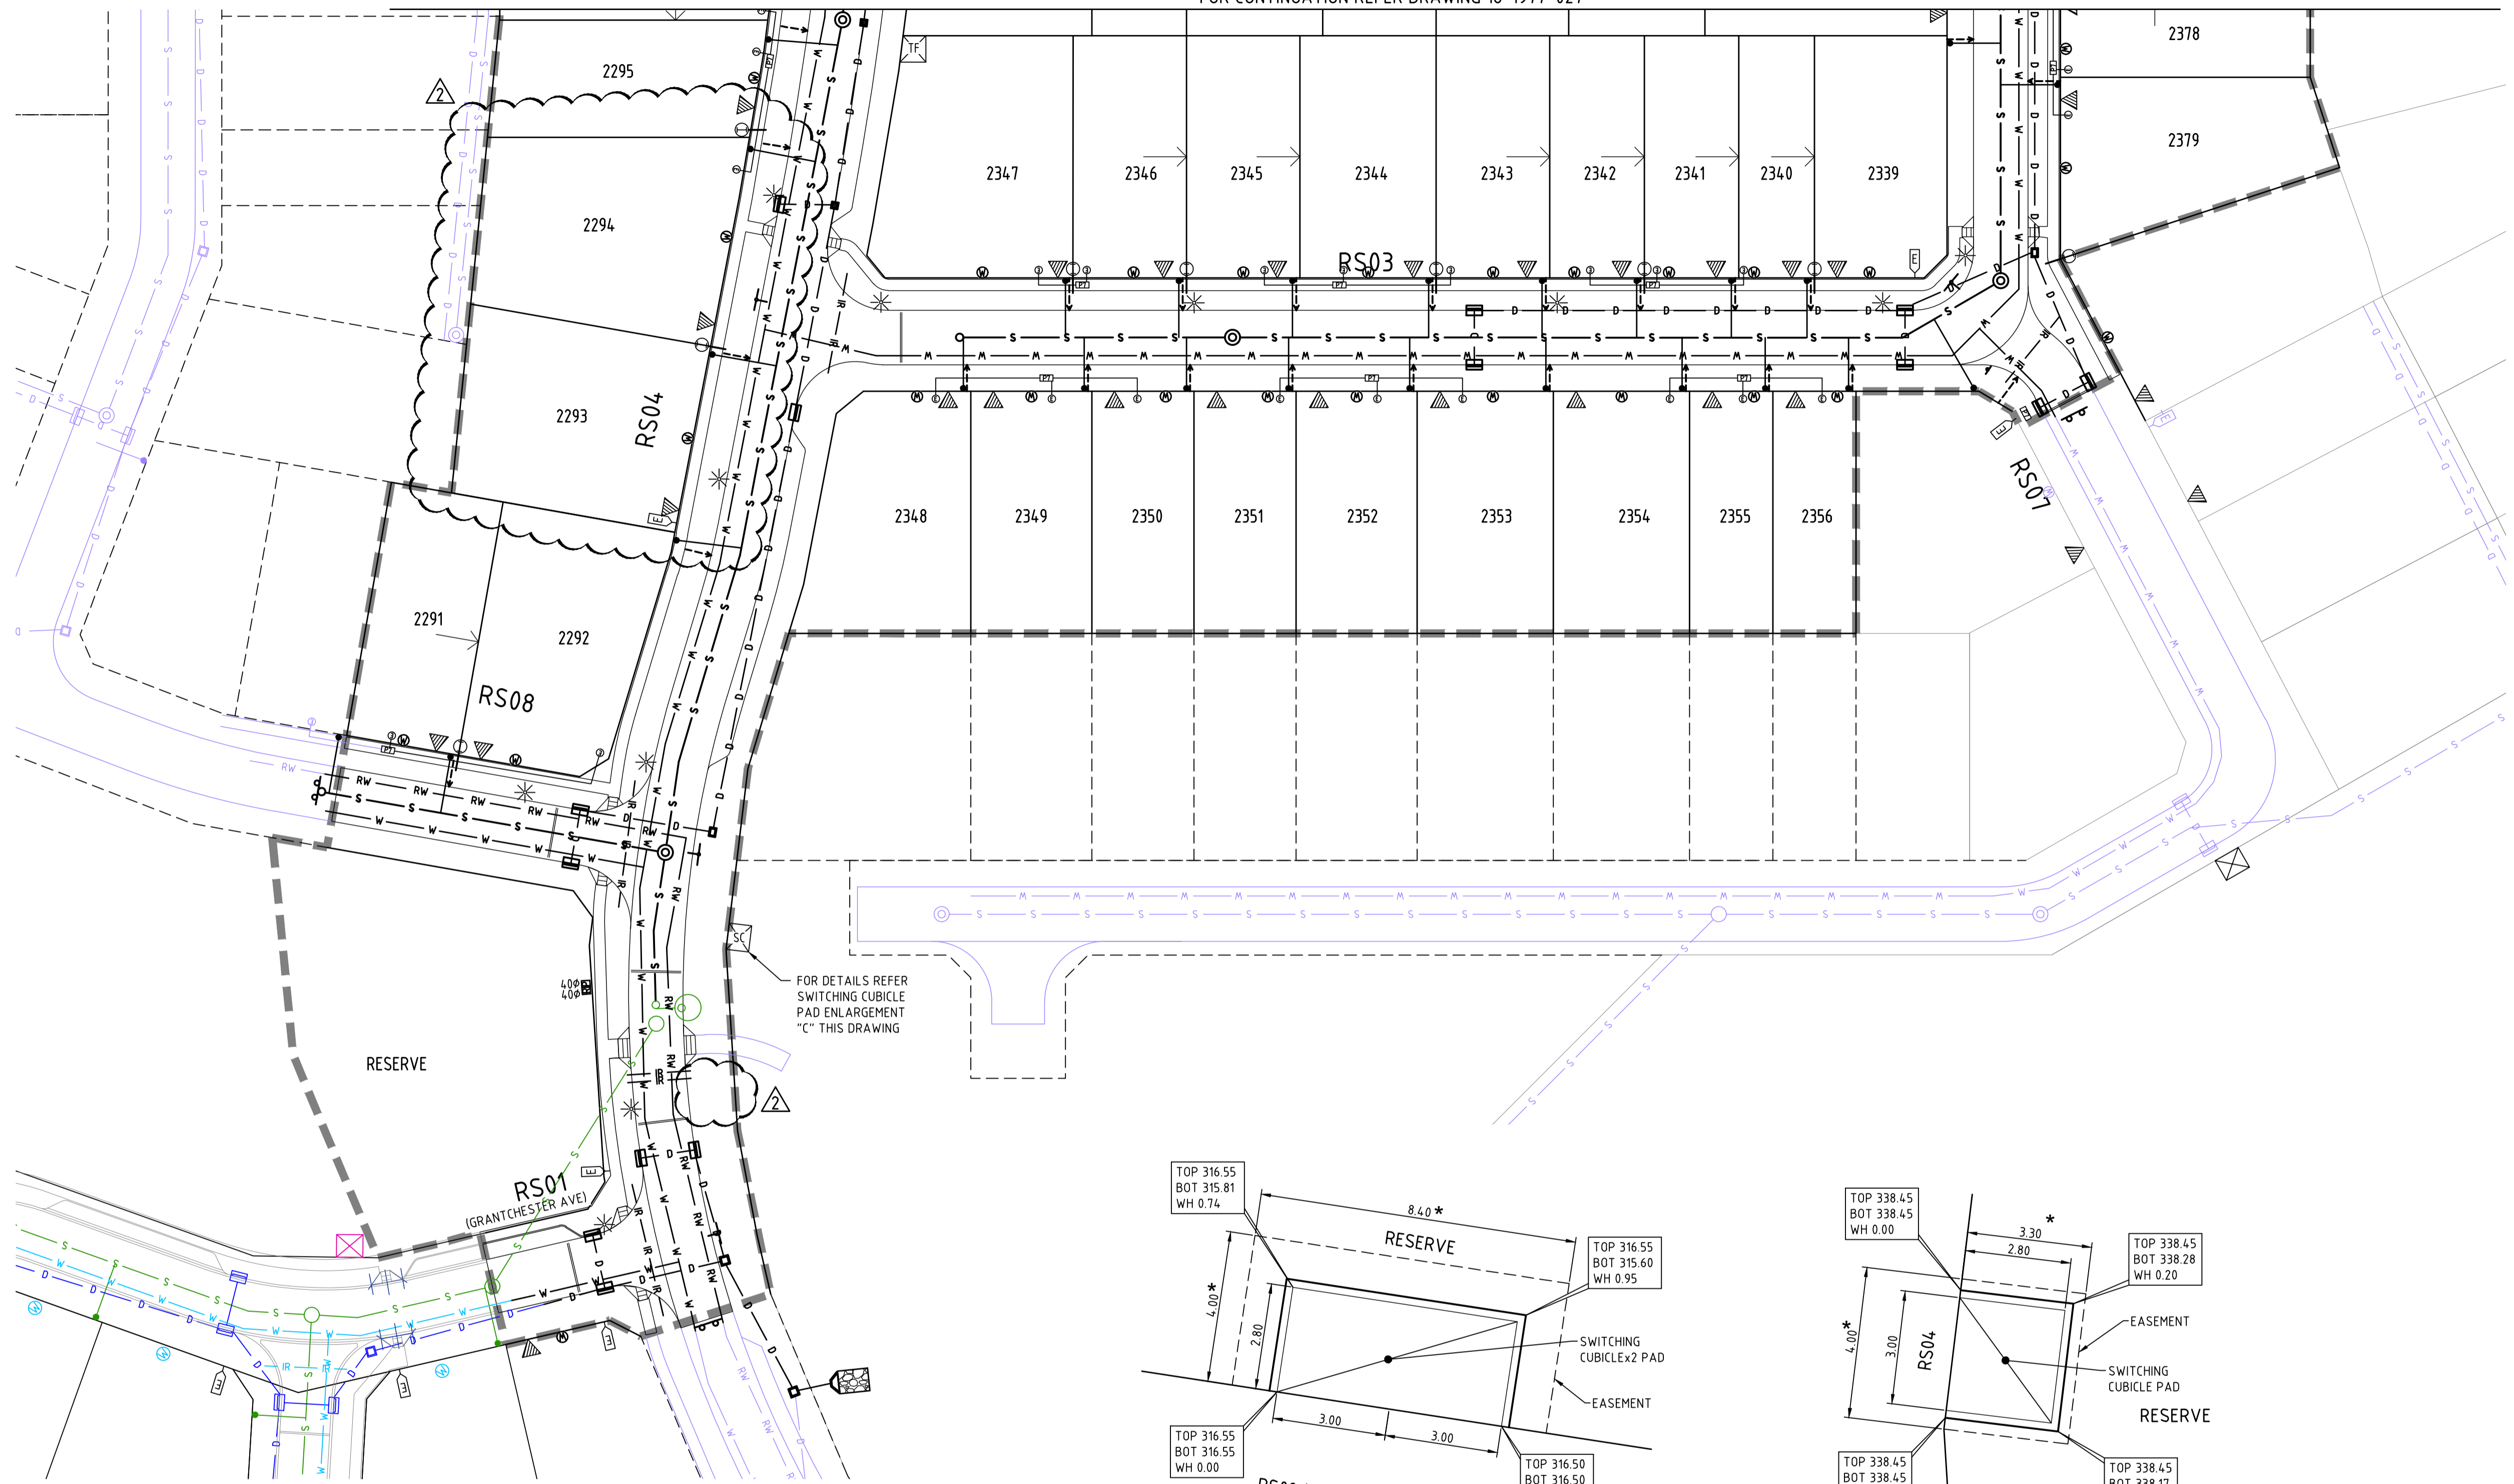



FOR CONTINUATION REFER DRAWING 18-1977-027

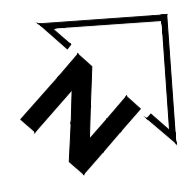

\* ELECTRICAL EASEMENT SUBJECT TO STRUCTURAL DESIGN OF RETAINING WALLS.

FOR NOTES AND LEGEND REFER DRAWING 18-1977-027

REVISION	DATE	DESCRIPTION	DESIGN	DRAWN	APPROVED
2	30.01.20	WATER CONNS REMOVED, ALLOTMENT BOUNDARY AMENDED	JJM	JJM	AF
1	19.12.19	ELEC CONN/ RECYCLED WATER AMENDED. KERB OUTLET ADDED	JJM	JJM	AF
0	11.12.19	ISSUED FOR CONSTRUCTION	JJM	JJM	AF
E	14.11.19	SERVICES AMENDED	JJM	JJM	
D	01.11.19	ELECTRICAL CONNECTION TYPES AND SEWER AMENDED	JJM	JJM	
C	27.09.19	ISSUED FOR TENDER	JJM	JJM	
B	08.04.19	ISSUED FOR CLIENT REVIEW	JJM	LH	

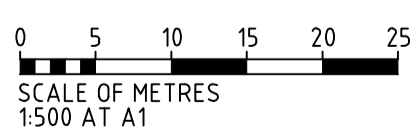

DESIGN	JJM	DESIGN CHECK	BJC
DRAWN	LH	DRAFTING CHECK	BJC
APPROVED	AF	DATE	11.12.19
CAD FILE: 18-1977-027			

**A1** THIS DRAWING REMAINS THE PROPERTY OF GREENHILL ENGINEERS PTY LTD AND MAY NOT BE COPIED IN ANY WAY WITHOUT PRIOR APPROVAL FROM THIS COMPANY.  
© GREENHILL ENGINEERS PTY LTD

**GREENHILL**  
Level 1, 64 Hindmarsh Square  
Adelaide SA 5000  
T: 08 8406 1300



LANSER COMMUNITIES  
BLEFARI STAGE 4  
MOUNT BARKER  
COMBINED SERVICES PLAN  
SHEET 2 OF 2

DRAWING NUMBER  
**18-1977-028**

REVISION  
**2**