
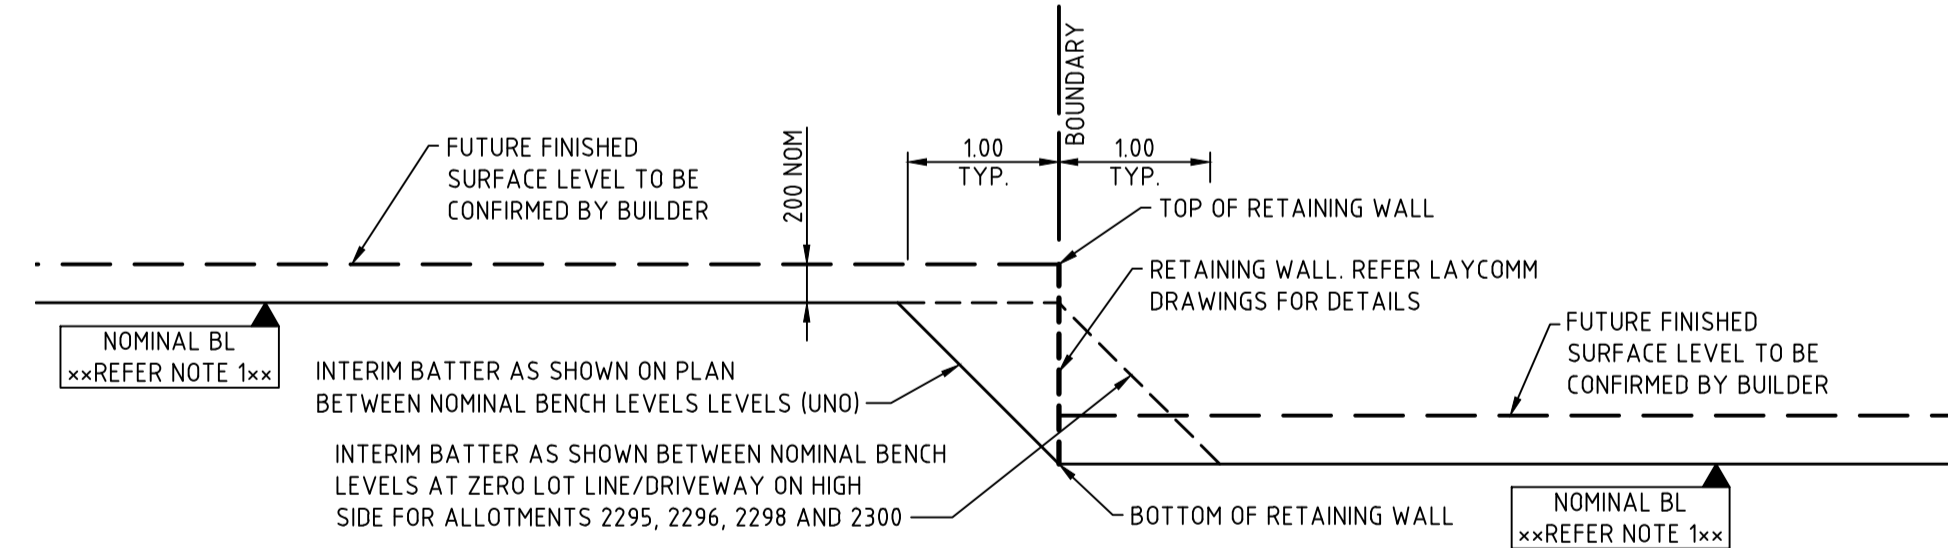
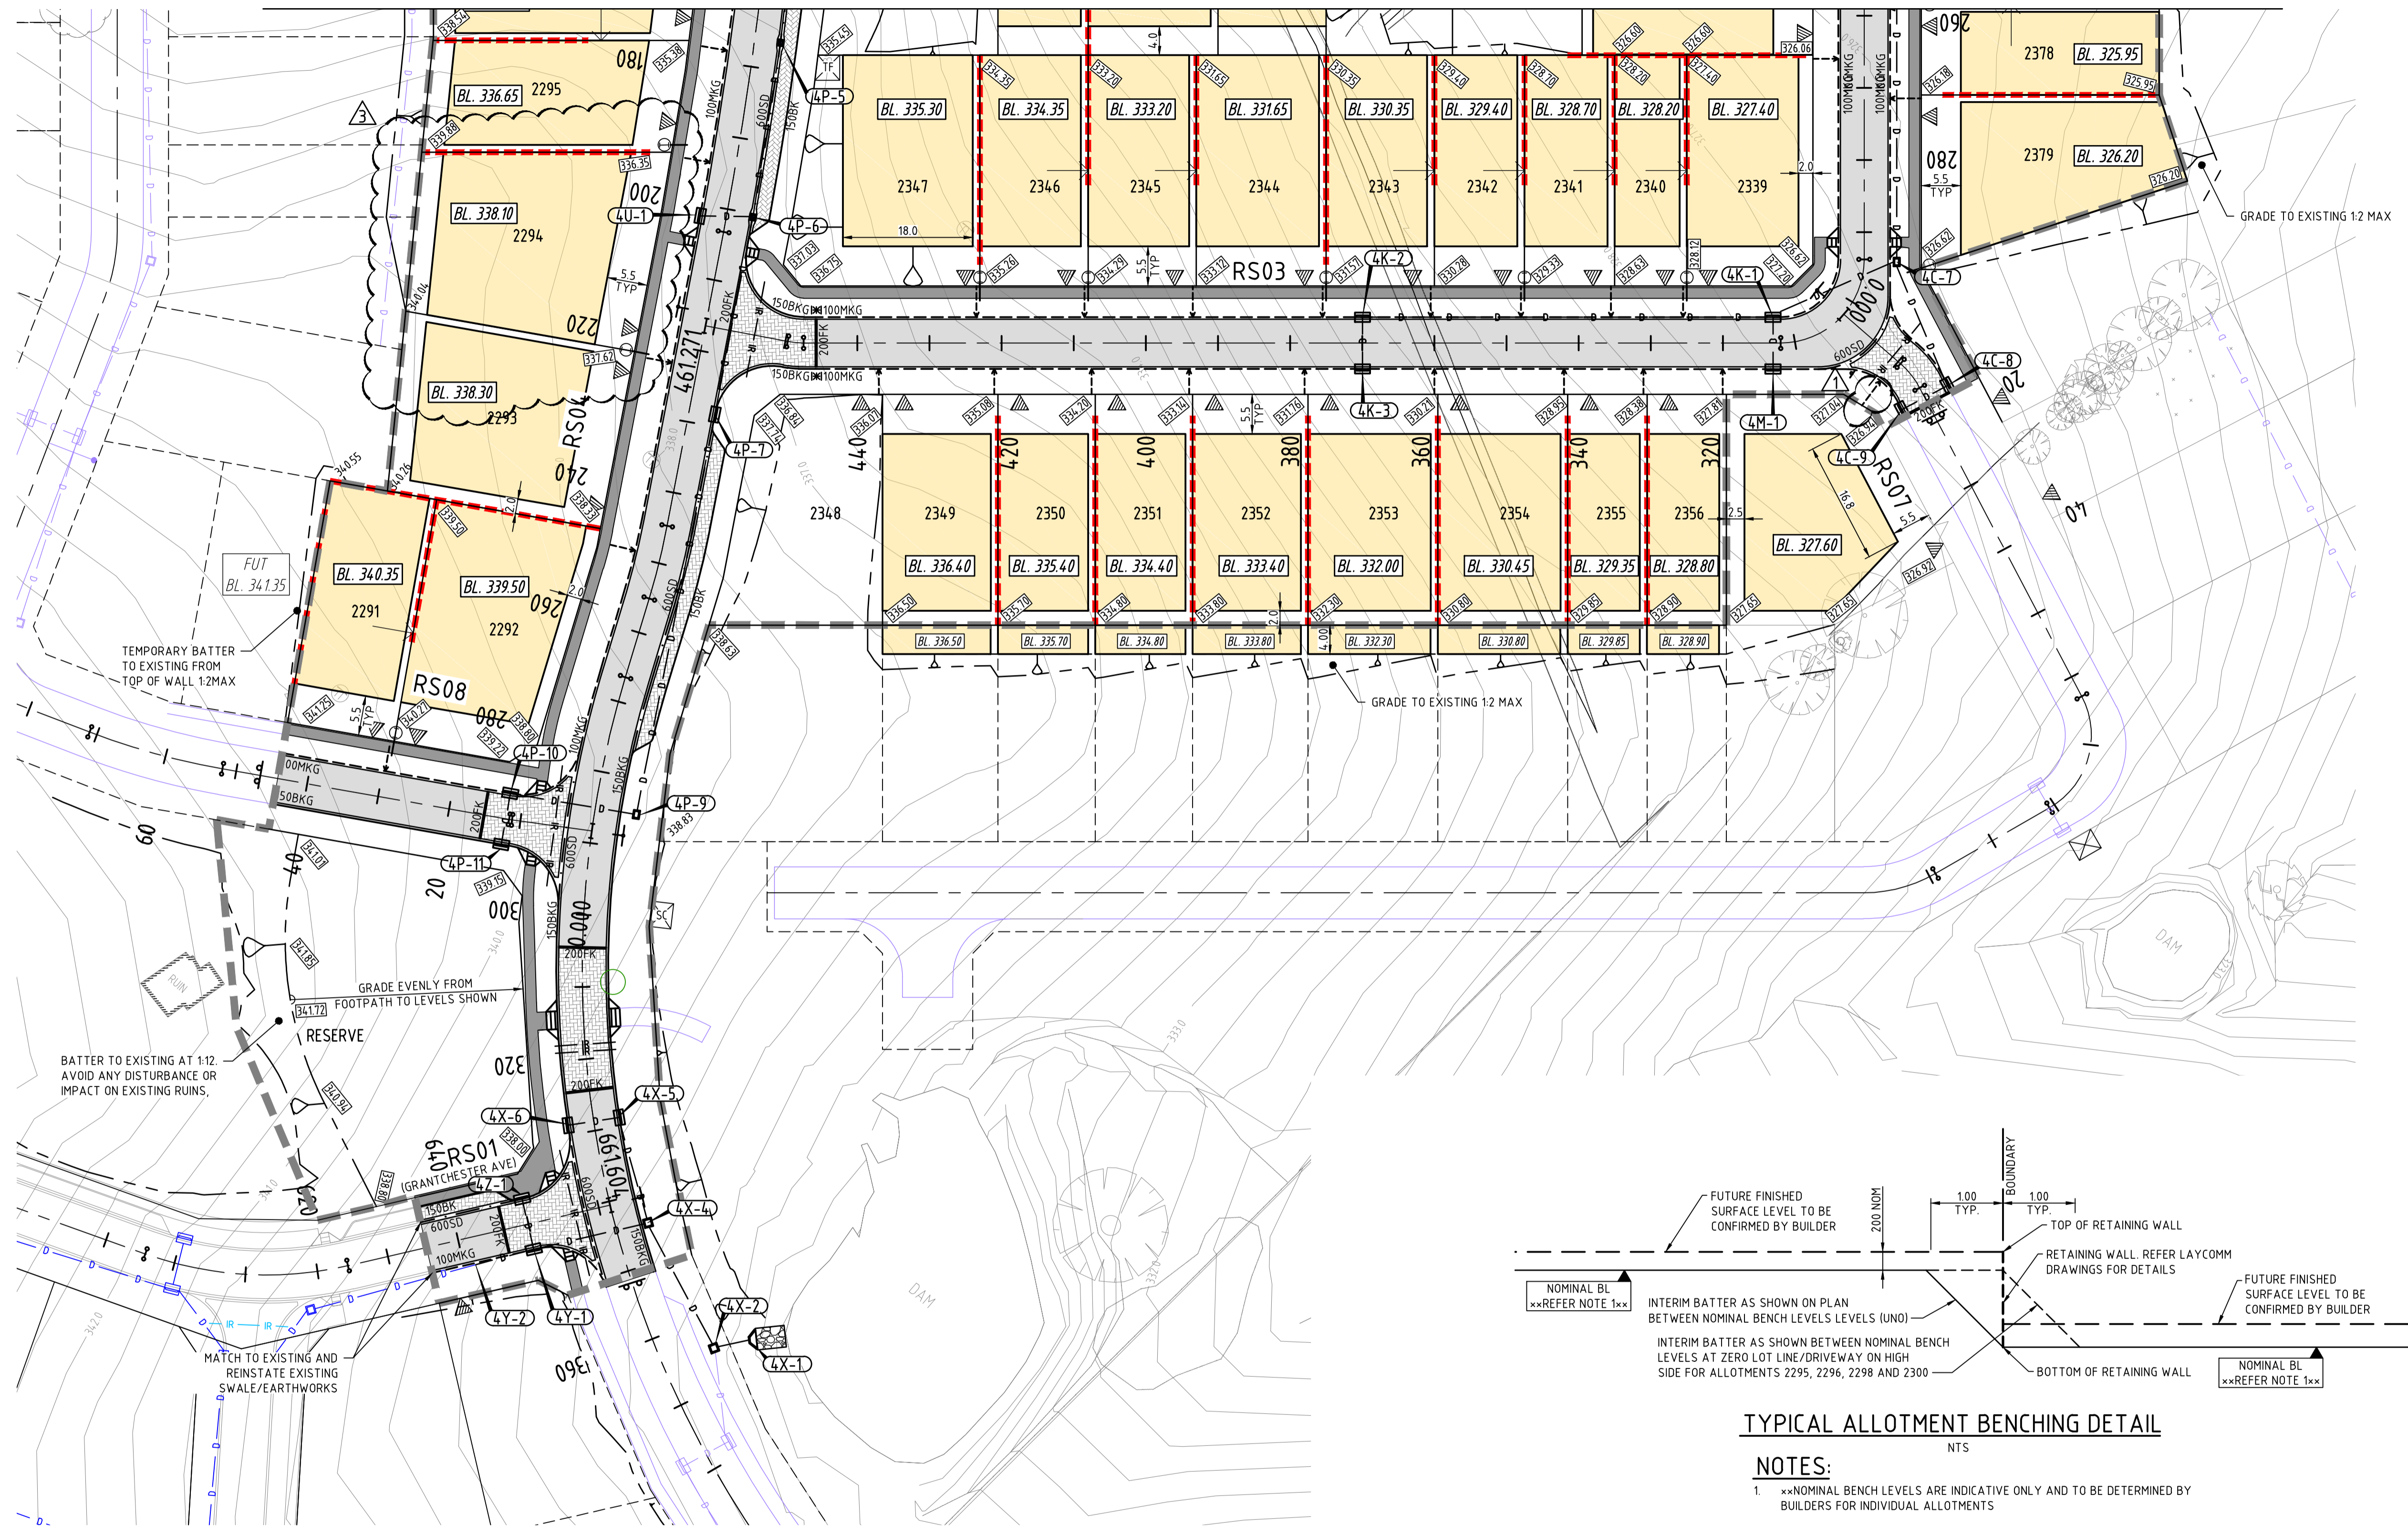


FOR CONTINUATION REFER DRAWING 18-1977-002

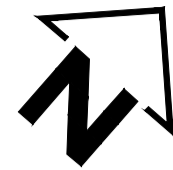


TYPICAL ALLOTMENT BENCHING DETAIL

- NOTES:**
- **NOMINAL BENCH LEVELS ARE INDICATIVE ONLY AND TO BE DETERMINED BY BUILDERS FOR INDIVIDUAL ALLOTMENTS
 - BUILDERS/ALLOTMENT OWNERS MUST UNDERTAKE A SURVEY BY A LICENSED SURVEYOR TO CONFIRM ALL SERVICES AND LEVELS. THIS INFORMATION SHALL BE USED AS A GUIDE ONLY AND GREENHILL ENGINEERS SHALL NOT BE LIABLE OR RESPONSIBLE FOR ITS ACCURACY. NO RESPONSIBILITY IS ACCEPTED BY GREENHILL ENGINEERS FOR ANY LOSS OR DAMAGE CAUSED BY RELIANCE UPON THE ATTACHED INFORMATION AND/OR ERROR, OMISSION, MISDIRECTION OR MISSTATEMENT THEREIN WHETHER CAUSED BY NEGLIGENCE OR OTHERWISE.

FOR NOTES AND LEGEND REFER 18-1977-002

REVISION	DATE	DESCRIPTION	DESIGN	DRAWN	APPROVED
3	19.02.20	BENCHING AND WALLS AMENDED	JJM	JJM	AF
2	30.01.20	ALLOTMENTS AMENDED	JJM	JJM	AF
1	17.12.19	LEVELS AMENDED, KERB OUTLET/ BENCHING DIMENSIONS ADDED	JJM	JJM	AF
0	11.12.19	RW REMOVED AND ISSUED FOR CONSTRUCTION	JJM	JJM	AF
E	14.11.19	BENCHING AND IRRIGATION CONDUIT ADDED	JJM	JJM	
D	01.11.19	LEVEL, RW, SW AND DRIVEWAY LOCATION AMENDED	JJM	JJM	
C	27.09.19	ISSUED FOR TENDER	JJM	JJM	

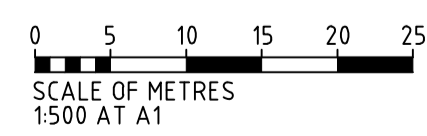

DESIGN	JJM	DESIGN CHECK	BJC
DRAWN	LH	DRAFTING CHECK	BJC
APPROVED	AF	DATE	11.12.19
CAD FILE: 18-1977-003			
A1	THIS DRAWING REMAINS THE PROPERTY OF GREENHILL ENGINEERS PTY LTD AND MAY NOT BE COPIED IN ANY WAY WITHOUT PRIOR APPROVAL FROM THIS COMPANY. © GREENHILL ENGINEERS PTY LTD		

GREENHILL
Level 1, 64 Hindmarsh Square
Adelaide SA 5000
T: 08 8406 1300



LANSER COMMUNITIES
BLEFARI STAGE 4
MOUNT BARKER
GENERAL CONSTRUCTION AND STORMWATER
LAYOUT
SHEET 2 OF 2

DRAWING NUMBER	REVISION
18-1977-003	3